

APPLICANT:
 GREENSLATE ENERGY INC
 14 CHICKORY LN
 SLINGERLANDS NY 12159

OWNER:
 JEFF WYSOCKI / VICKY WYSOCKI
 21163 NY RT 22
 HOOSICK FALLS, NY 12090

PROPERTY LOCATION: ADJACENT TO 21163 NY 22

TAX MAP NUMBERS: 47.-1-3

ZONING: AGRICULTURAL/RESIDENTIAL

COYOTE FLACO SOLAR ARRAY


7.81 MW/DC 5 MW/AC



EXAMPLE OF
 GROUND MOUNTED SOLAR ARRAY
 IN FIELD



EXAMPLE OF
 GROUND MOUNTED SOLAR RACKING

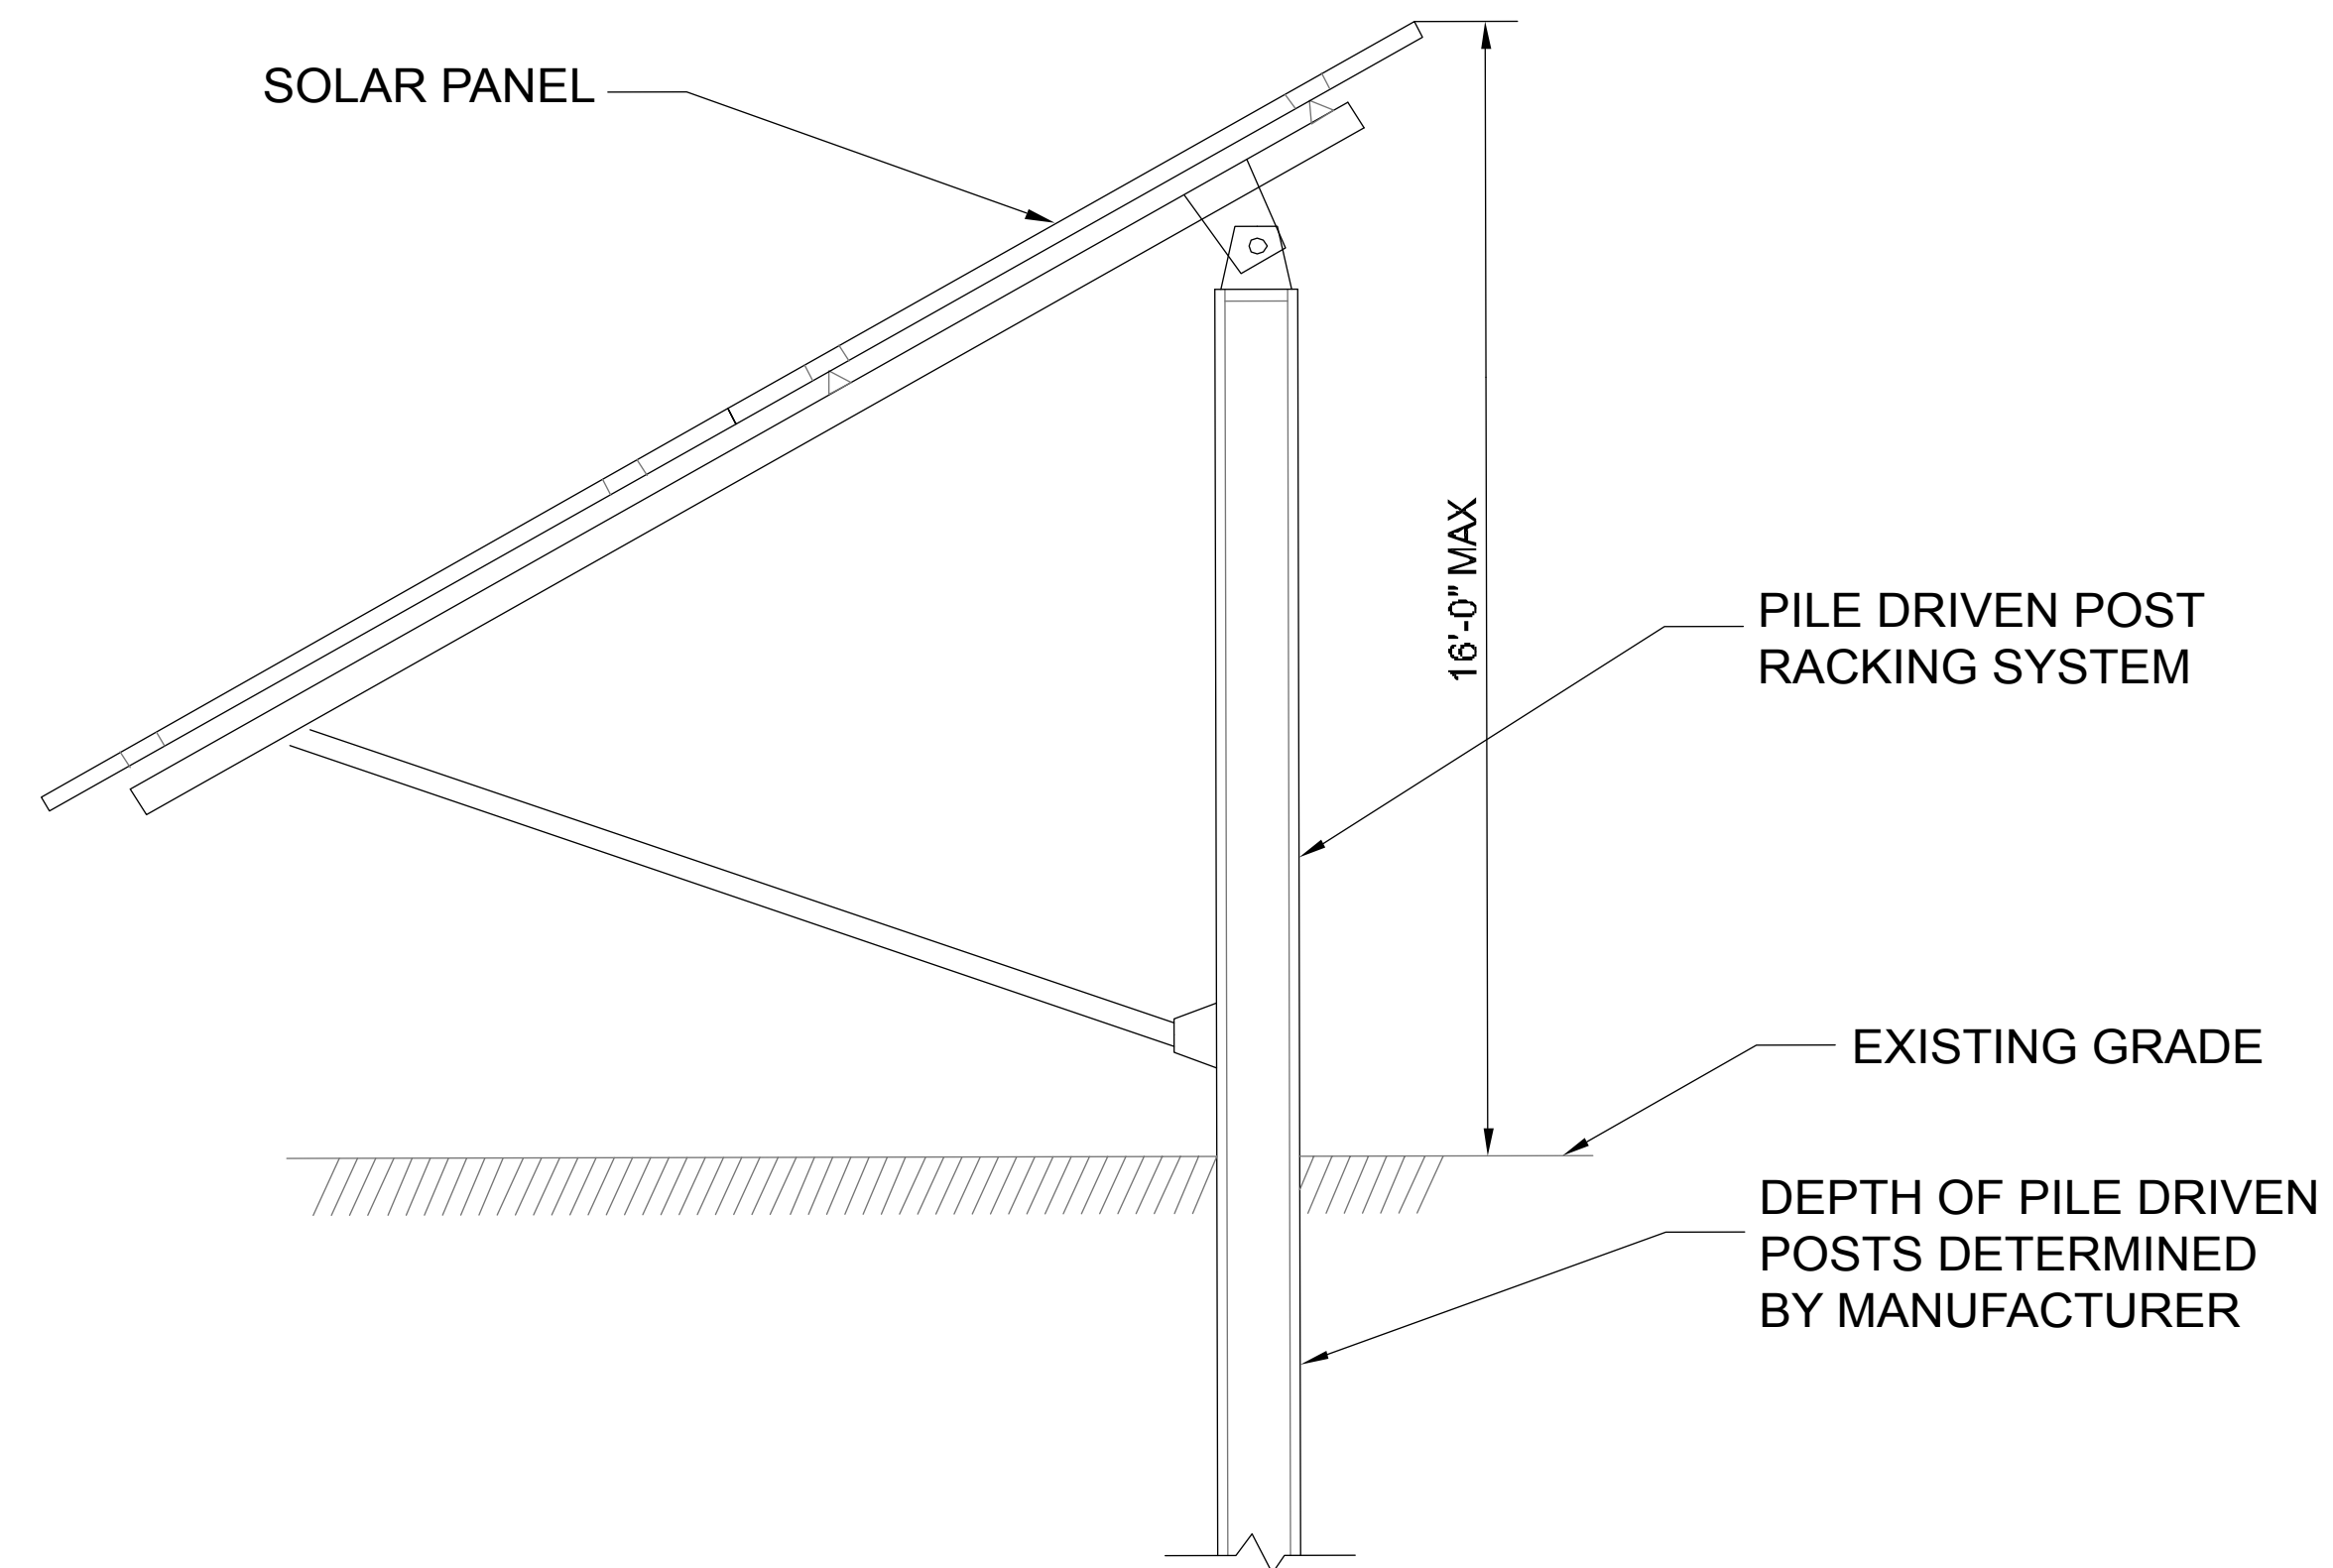

TYPICAL RACKING SYSTEM DETAIL

NOT TO SCALE

SEAL

FIRM SEAL

REV	DATE	DESCRIPTION
0	09/06/23	ISSUED FOR PERMIT
1		ISSUED FOR CONSTRUCTION

PROJECT

COYOTE FLACO SOLAR ARRAY,
 7.81 MW DC, 5MW AC
 XX BOVIE HILL ROAD
 HOOSICK FALLS, NEW YORK 12090

DATE: 09/07/2023
 DRAWN BY: DFE
 CHECKED BY: JMS

COVER SHEET

PS-001