

APPLICANT:
GREEN SLATE ENERGY INC.
14 CHICKORY LANE
SLINGERLANDS, NY 12159

OWNER:
JACK & LINDA FITZSIMMONS

PROPERTY LOCATION:
VACANT LAND ALONG LEBARRON ROAD

TAX MAP ID #: 46.00-1-21.121,46.00-1-21.13,
56.00-2-6.2

ZONING AREA: AGRICULTURAL & RESIDENTIAL

SHEEP HILL SOLAR ARRAY

4.730 MW/DC 3 MW/AC




18.41 ACRE FENCED IN ARRAY AREA



TYPICAL 8 FOOT SOLAR ARRAY FENCING

FENCE PLAN WITH GROUNDING INCLUDED WHERE REQUIRED

NOT TO SCALE

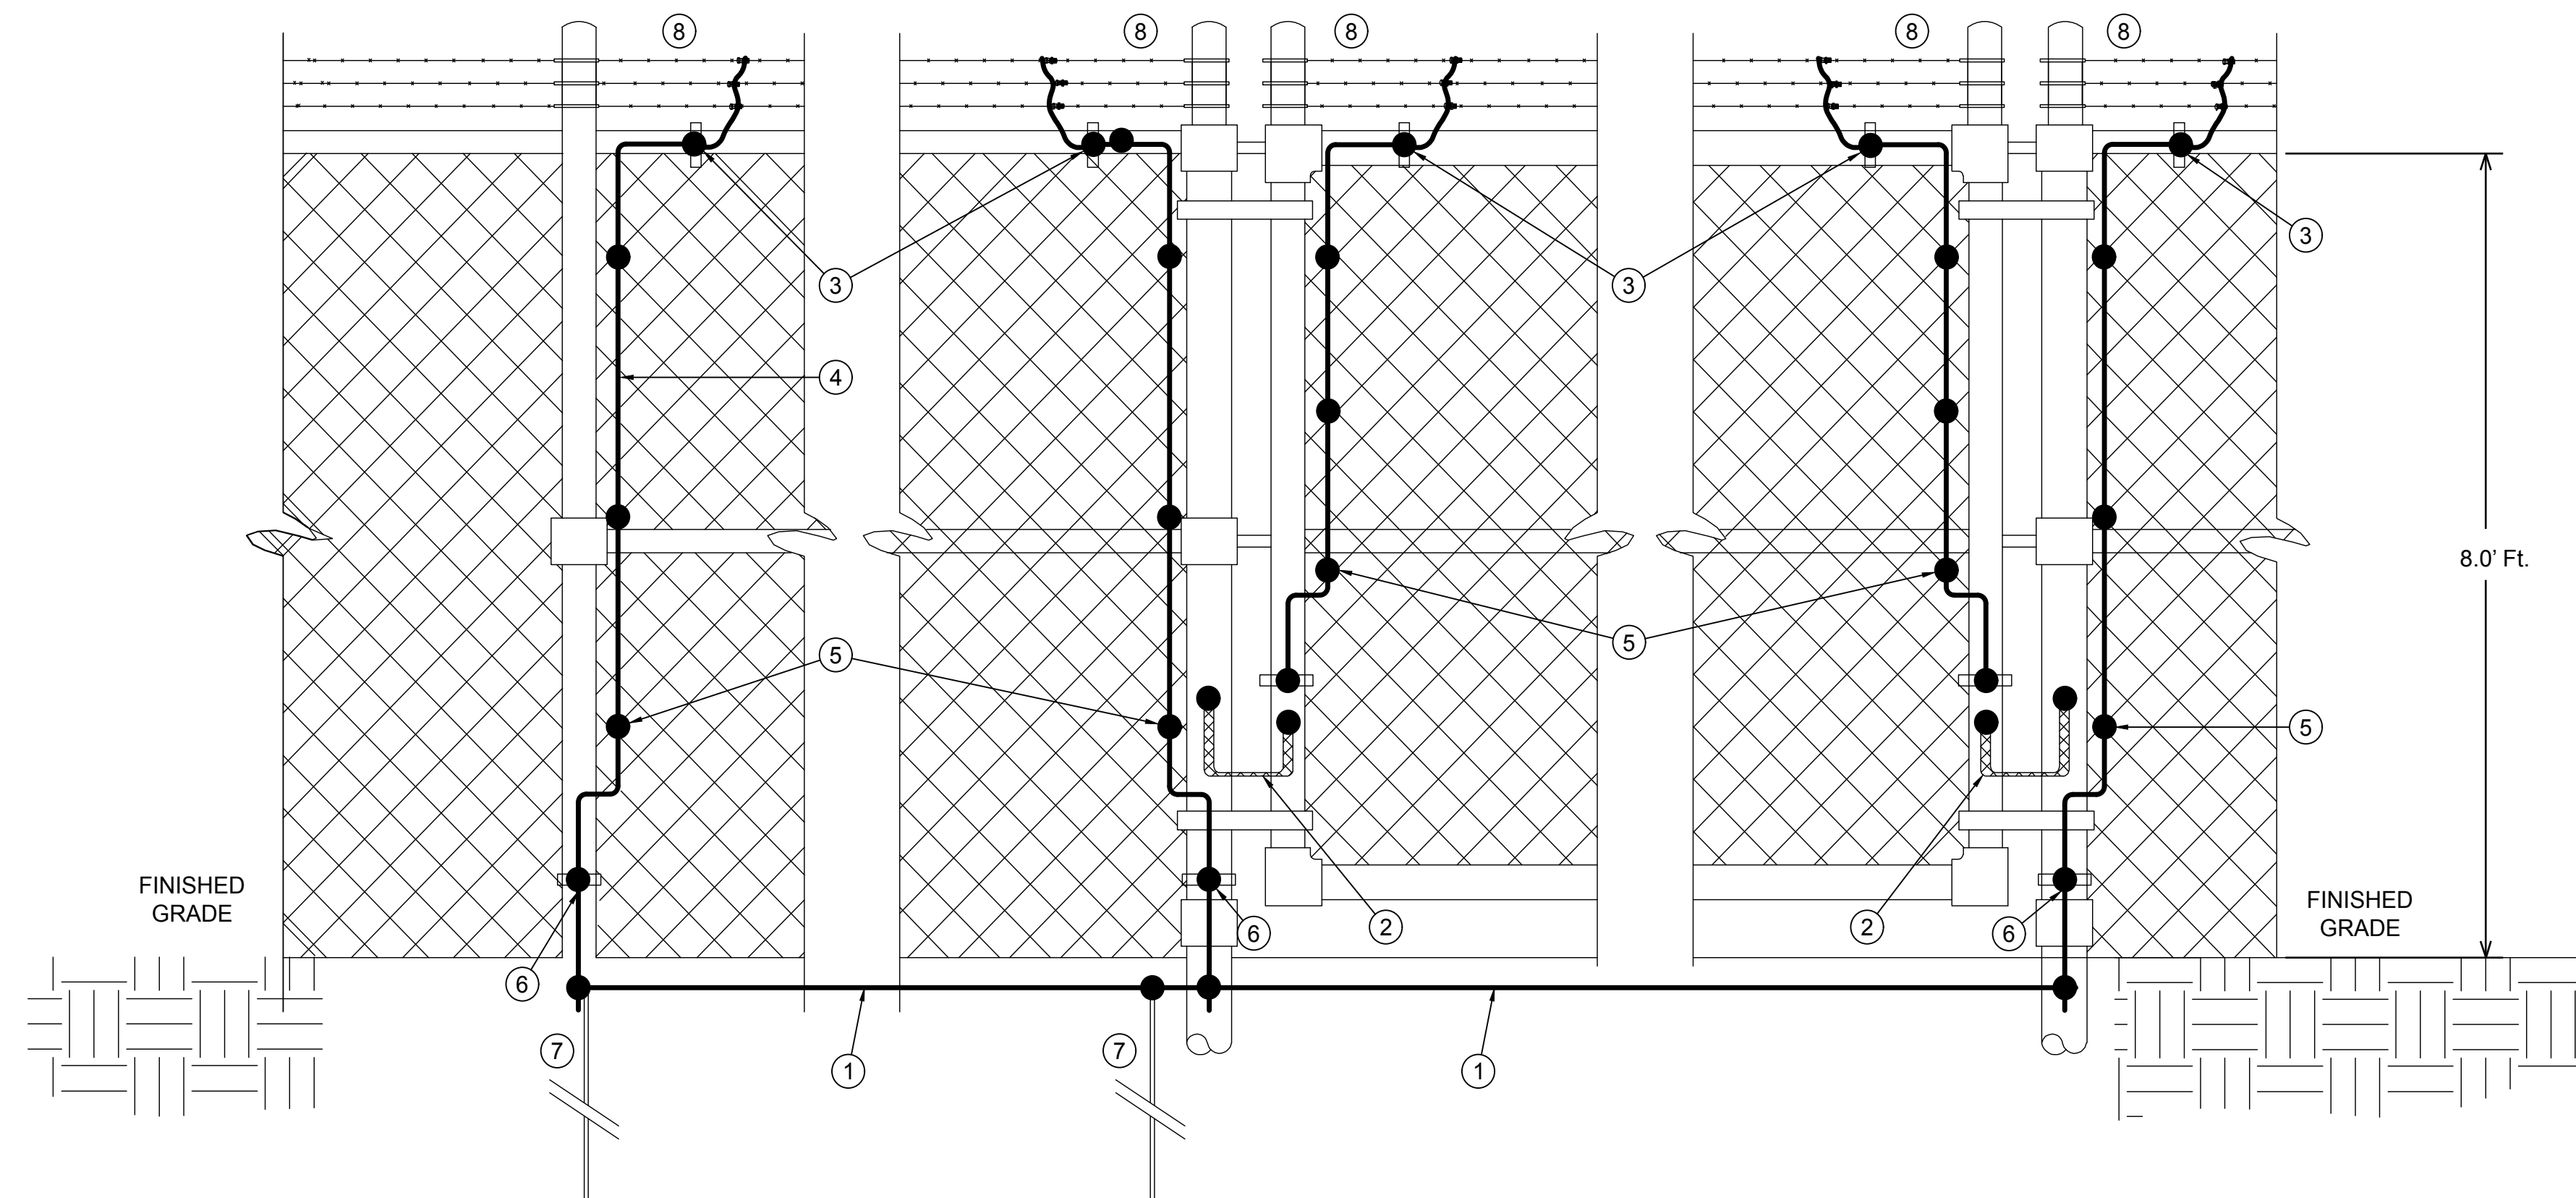

- GENERAL NOTES**
1. ALL FENCE GROUNDING POINTS SHALL BE LOCATED WITHIN FENCE PERIMETER.
 2. IF BARBED WIRE STRANDS ARE USED ABOVE THE FENCE FABRIC, THE BARBED WIRE STRANDS SHALL BE BONDED TO THE GROUNDING CONDUCTOR, JUMPER OR FENCE.
 3. FENCES SHALL BE GROUNDED AT EACH SIDE OF A GATE OR OPENING. GROUND ALL GATE POSTS.
 4. WHERE MEDIUM VOLTAGE AND ABOVE OVERHEAD CROSSES THE FENCES, THE FENCE SHALL BE GROUNDED WITHIN 50' OF THE EASEMENT CROSSING ON EITHER SIDE. IF THERE IS NO EASEMENT, THE FENCE SHALL BE GROUNDED WITHIN 50' OF THE CROSSING ON EITHER SIDE. GROUND RODS SHALL BE PLACED EVERY 50' INSIDE THE GROUNDED SECTION. FENCES SHALL CONTAIN AN ISOLATION JOINT AT THE END OF THE GROUNDED SECTION.

SEAL

F

FIRM SEAL

E

D

C

REV

DATE

DESCRIPTION

PROJECT

SHEEP HILL SOLAR ARRAY
4.730 MW DC, 3MW AC
20 LEBARRON ROAD
HOOSICK FALLS, NEW YORK 12090

DATE: 09/12/2023

DRAWN BY: DFE

CHECKED BY: JMS

FENCING AREA DETAIL

PS-006