



**LEGEND:**

 

AREAS WHERE PROPOSED SOLAR ARRAY MAY BE VISIBLE

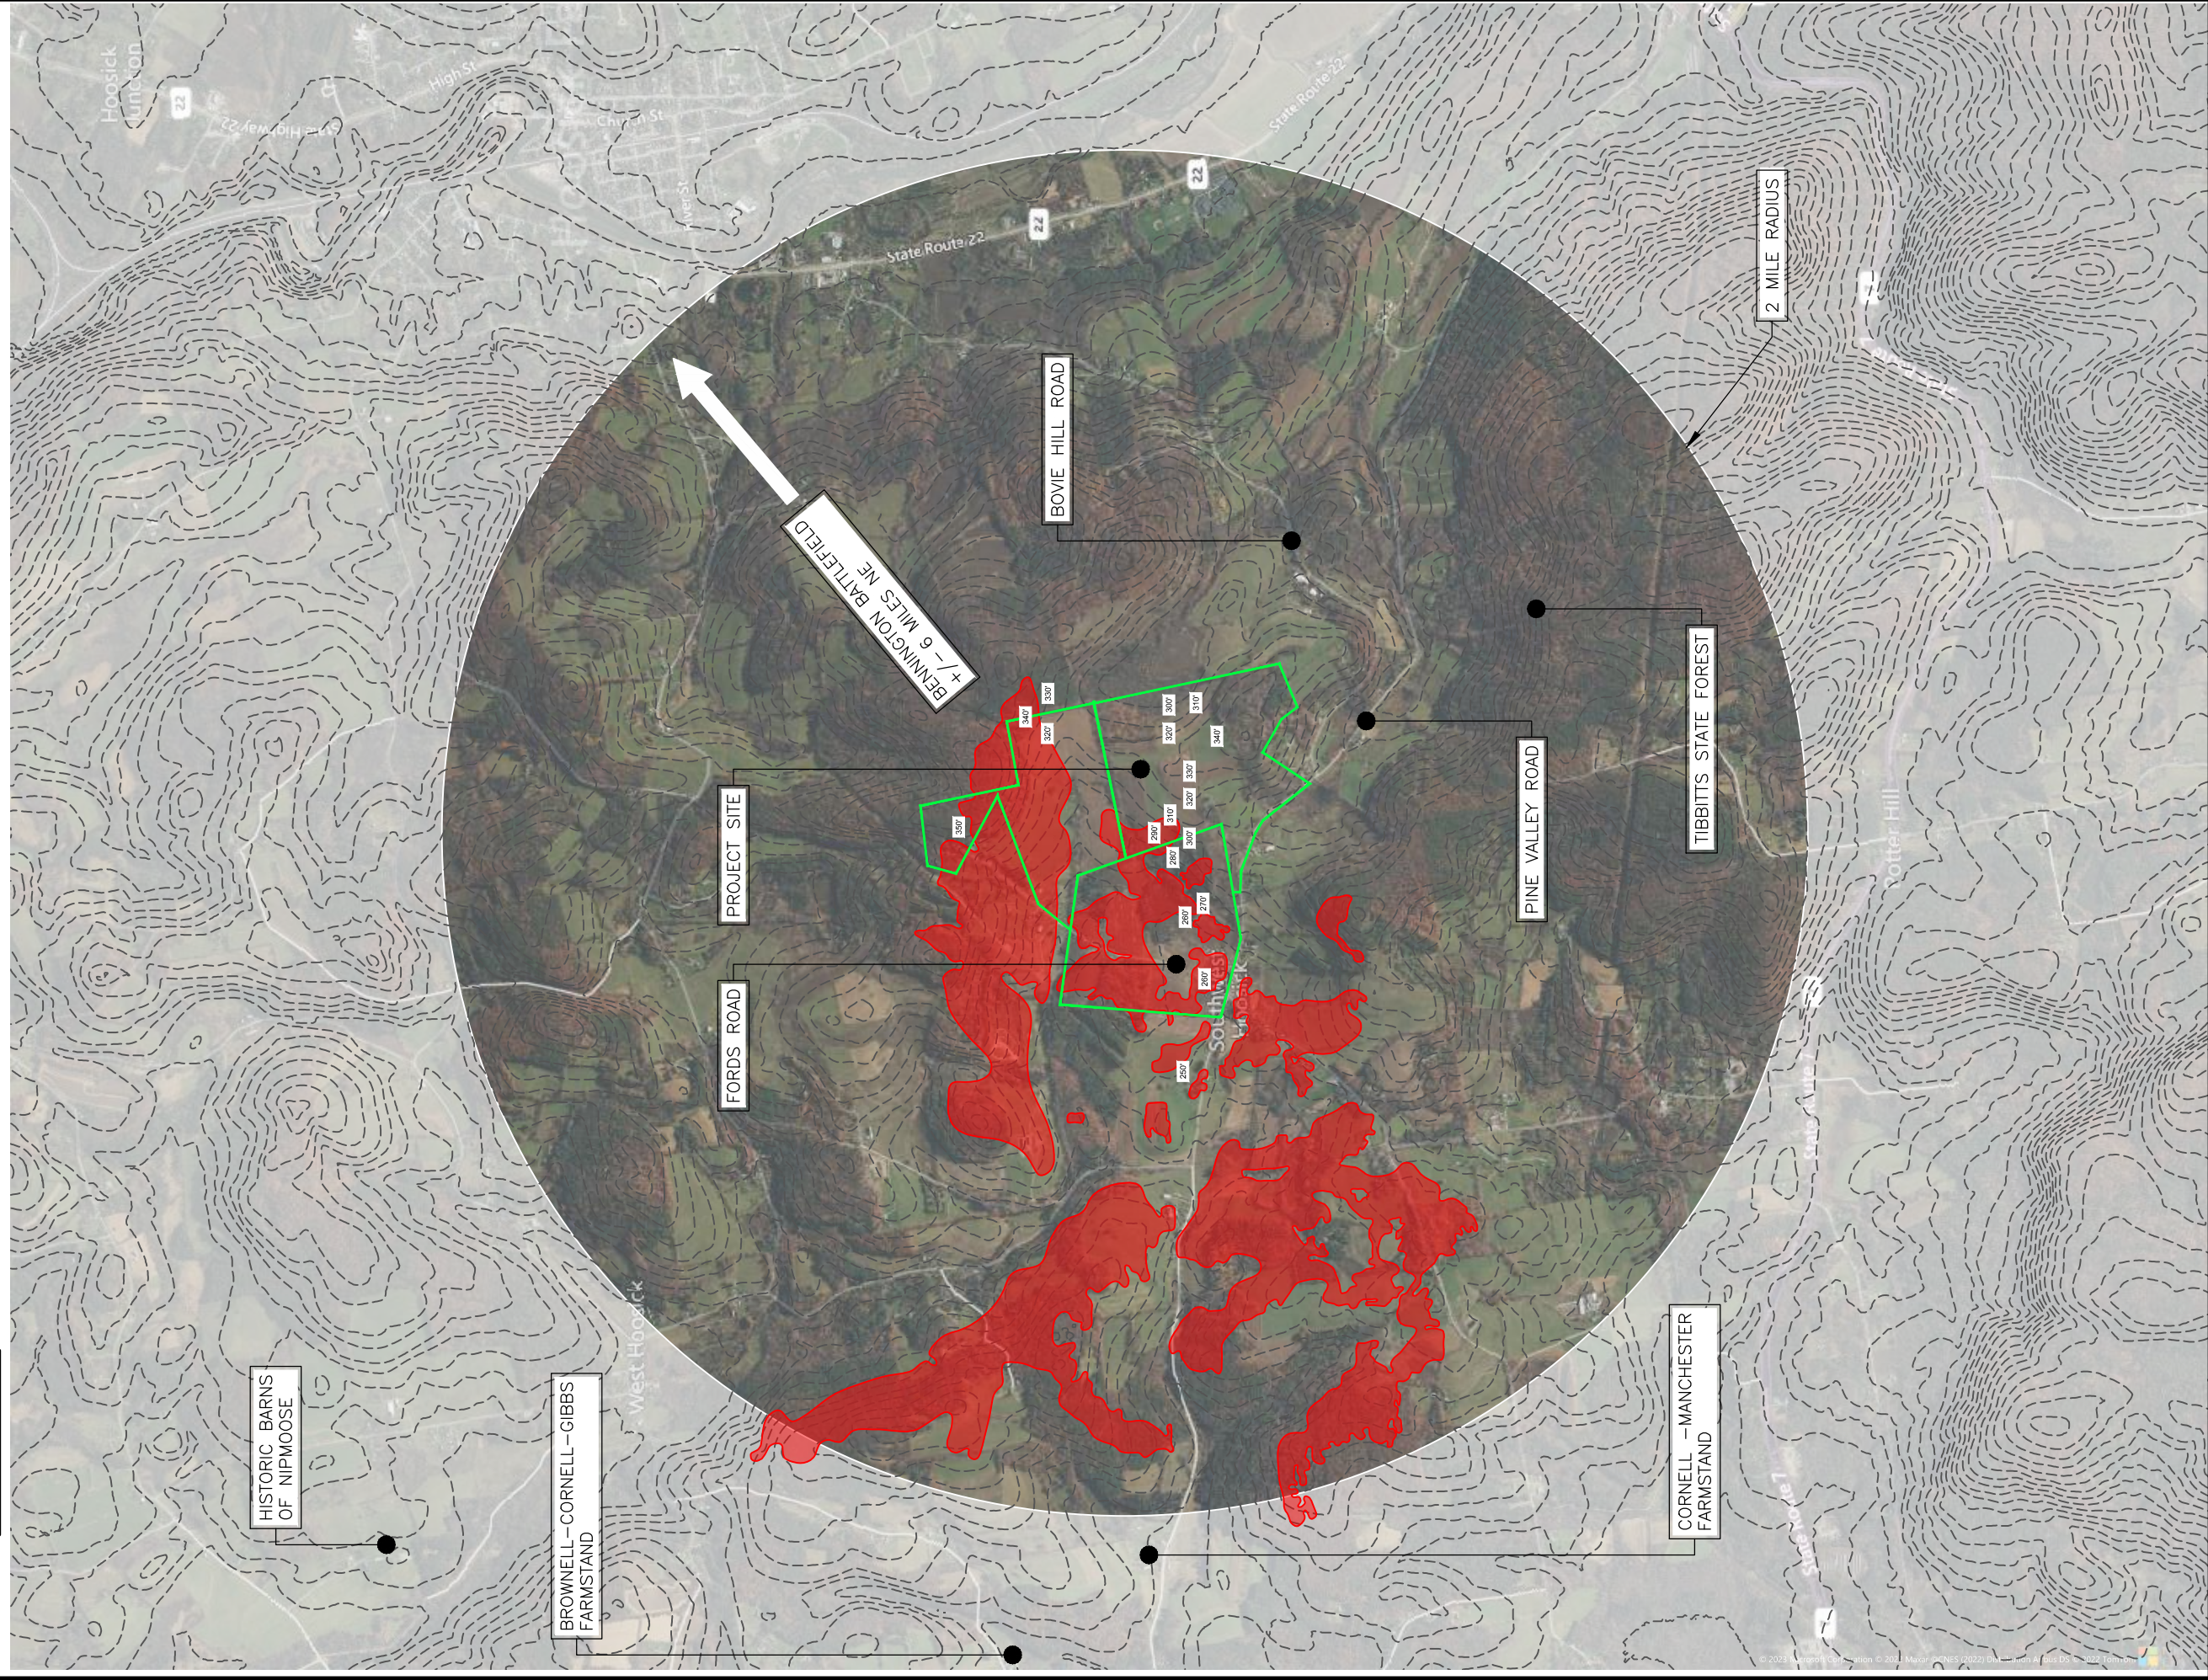

SCALE:

1" = 2500'

SHEET TITLE:

FIGURE A


SHEET NO.

1 of 12

VIEWSHED ANALYSIS FOR

# HAWTHORN SOLAR


MARCH 8, 2023  
FORDS ROAD  
TOWN OF HOOSICK  
RENSSELAER COUNTY, NEW YORK

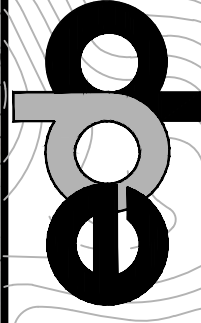

ENVIRONMENTALDESIGN  
PARTNERSHIP, LLP.

900 Route 146 Clifton Park, New York 12065  
(518) 371-7621  
edplp.com

**LEGEND:**

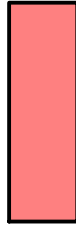

AREAS WHERE PROPOSED SOLAR ARRAY MAY BE VISIBLE



SCALE:

1" = 2500'

SHEET TITLE:

FIGURE B


SHEET NO.

2 of 12

VIEWSHED ANALYSIS FOR

# HAWTHORN SOLAR


MARCH 21, 2023  
FORDS ROAD  
TOWN OF HOOSICK  
RENSSELAER COUNTY, NEW YORK

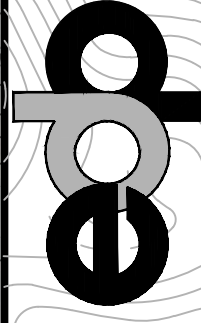



ENVIRONMENTALDESIGN  
PARTNERSHIP, LLP.

900 Route 146 Clifton Park, New York 12065  
(518) 371-7621  
edplp.com

**LEGEND:**

 

AREAS WHERE PROPOSED SOLAR ARRAY MAY BE VISIBLE

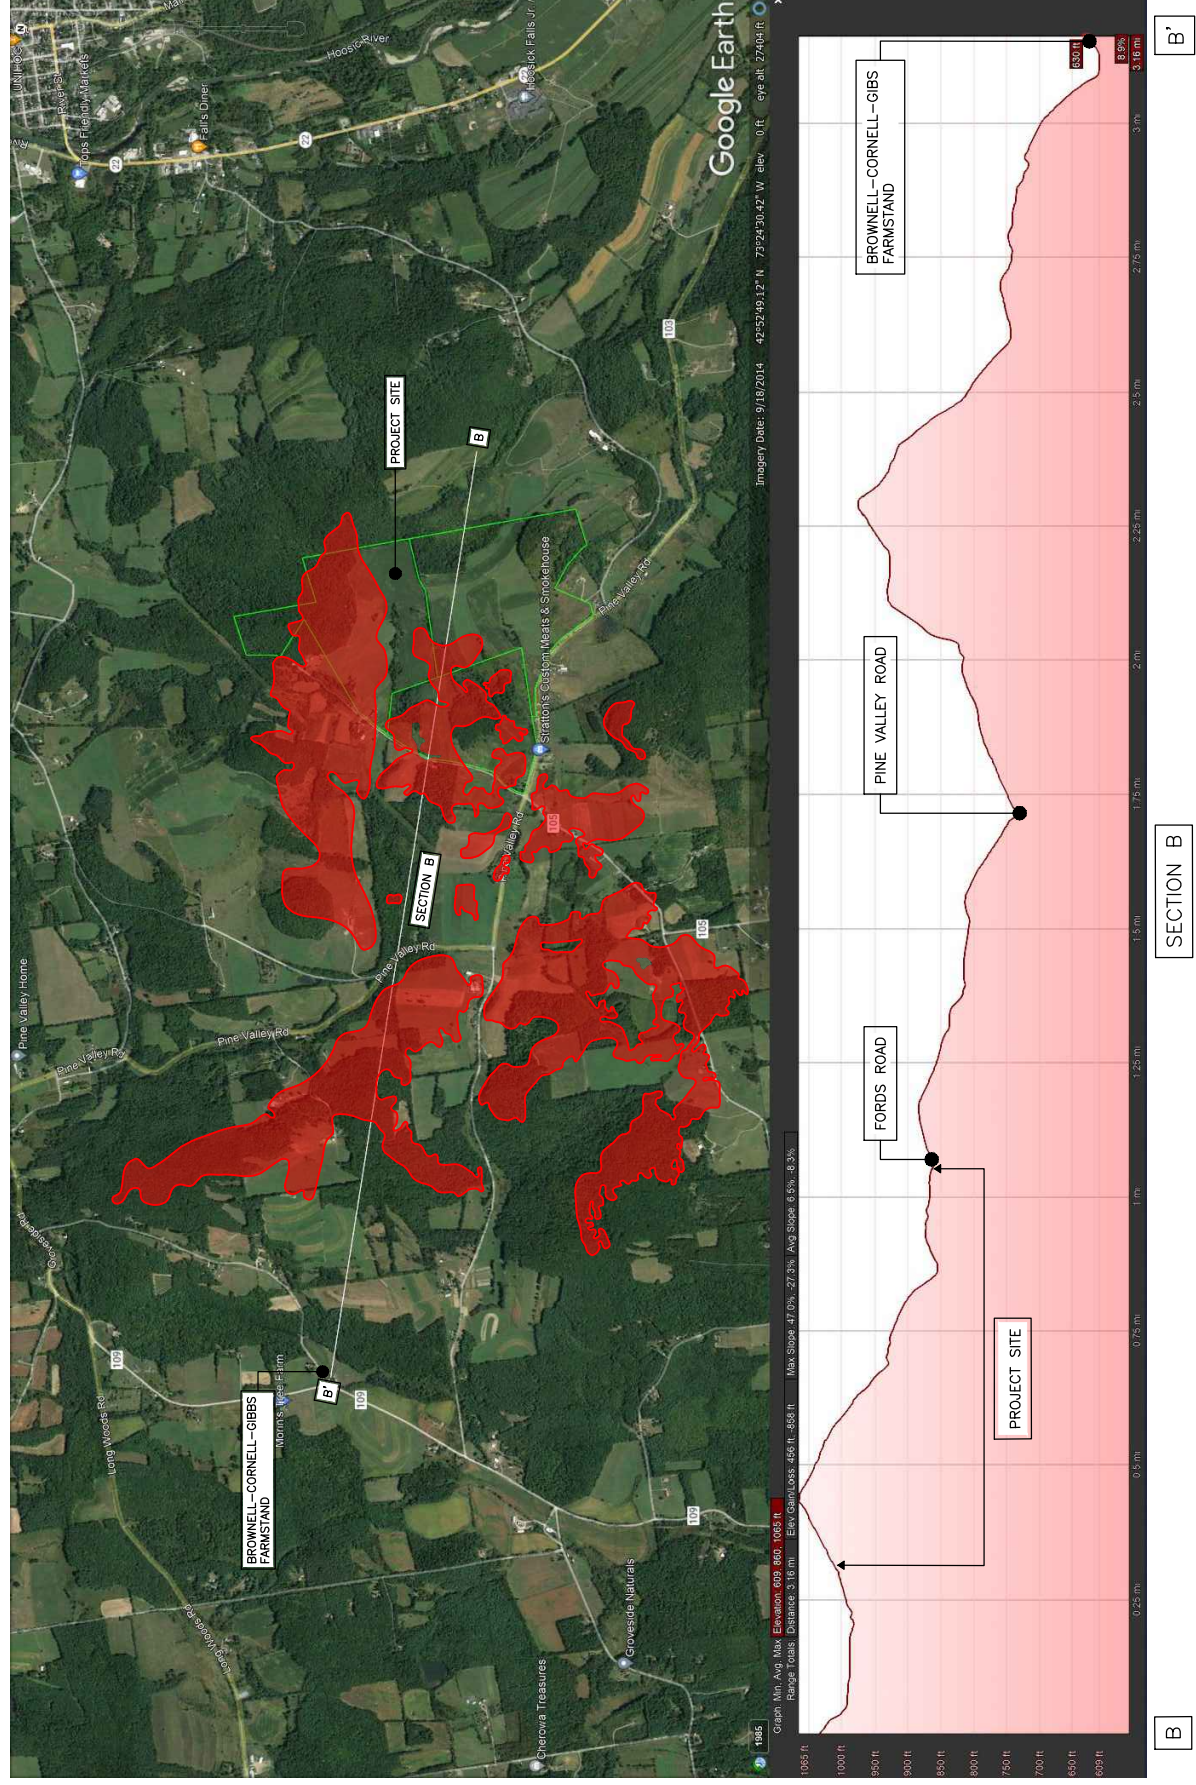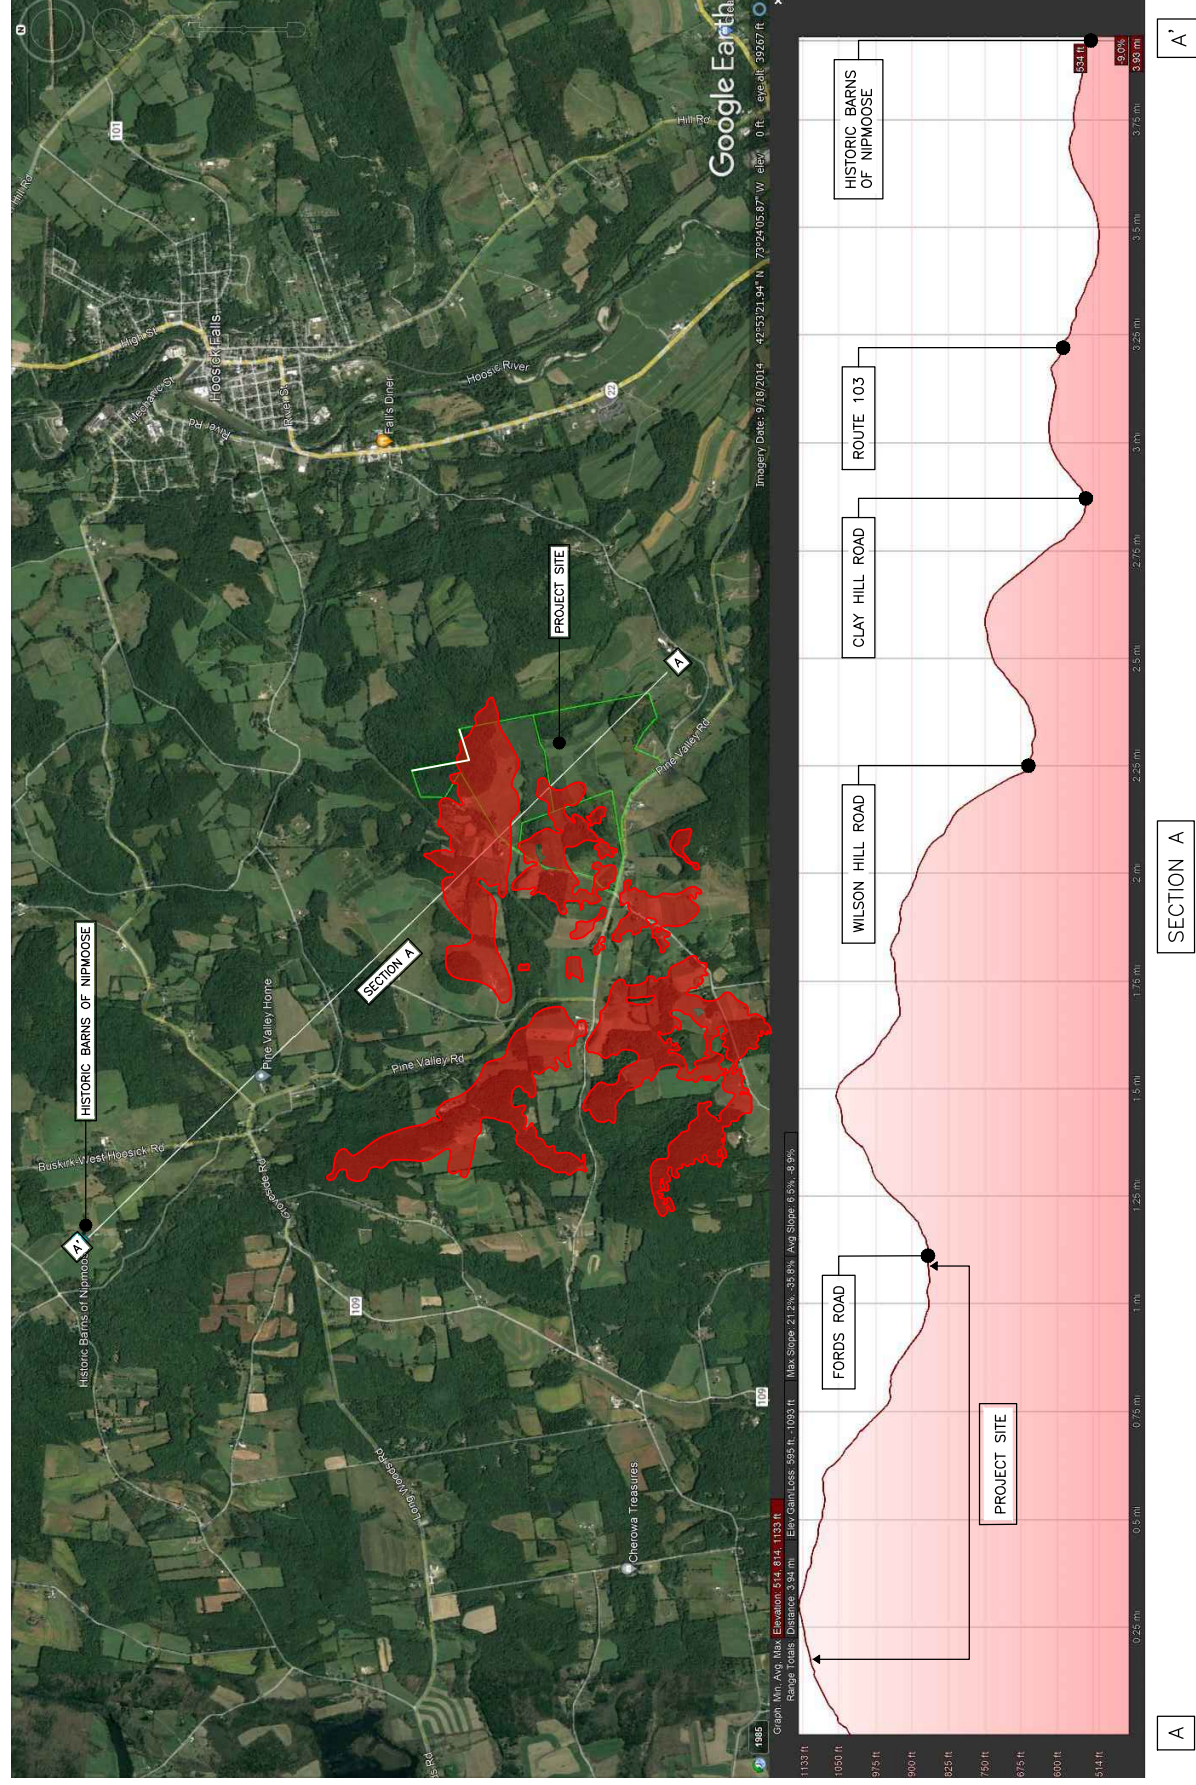


SCALE: NTS

SHEET TITLE:  
**FIGURE C**

SHEET NO.  
**3 of 12**

**VIEWSHED ANALYSIS FOR  
HAWTHORN SOLAR**


MARCH 21, 2023  
FORDS ROAD  
TOWN OF HOOSICK  
RENSSELAER COUNTY, NEW YORK

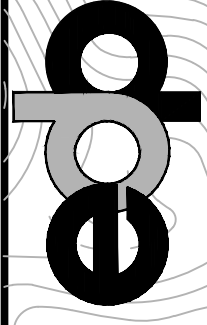



**ENVIRONMENTAL DESIGN  
PARTNERSHIP, LLP.**

900 Route 146 Clifton Park, New York 12065  
(518) 371-7621  
edplp.com

**LEGEND:**

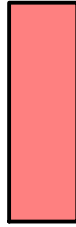

AREAS WHERE PROPOSED SOLAR ARRAY MAY BE VISIBLE

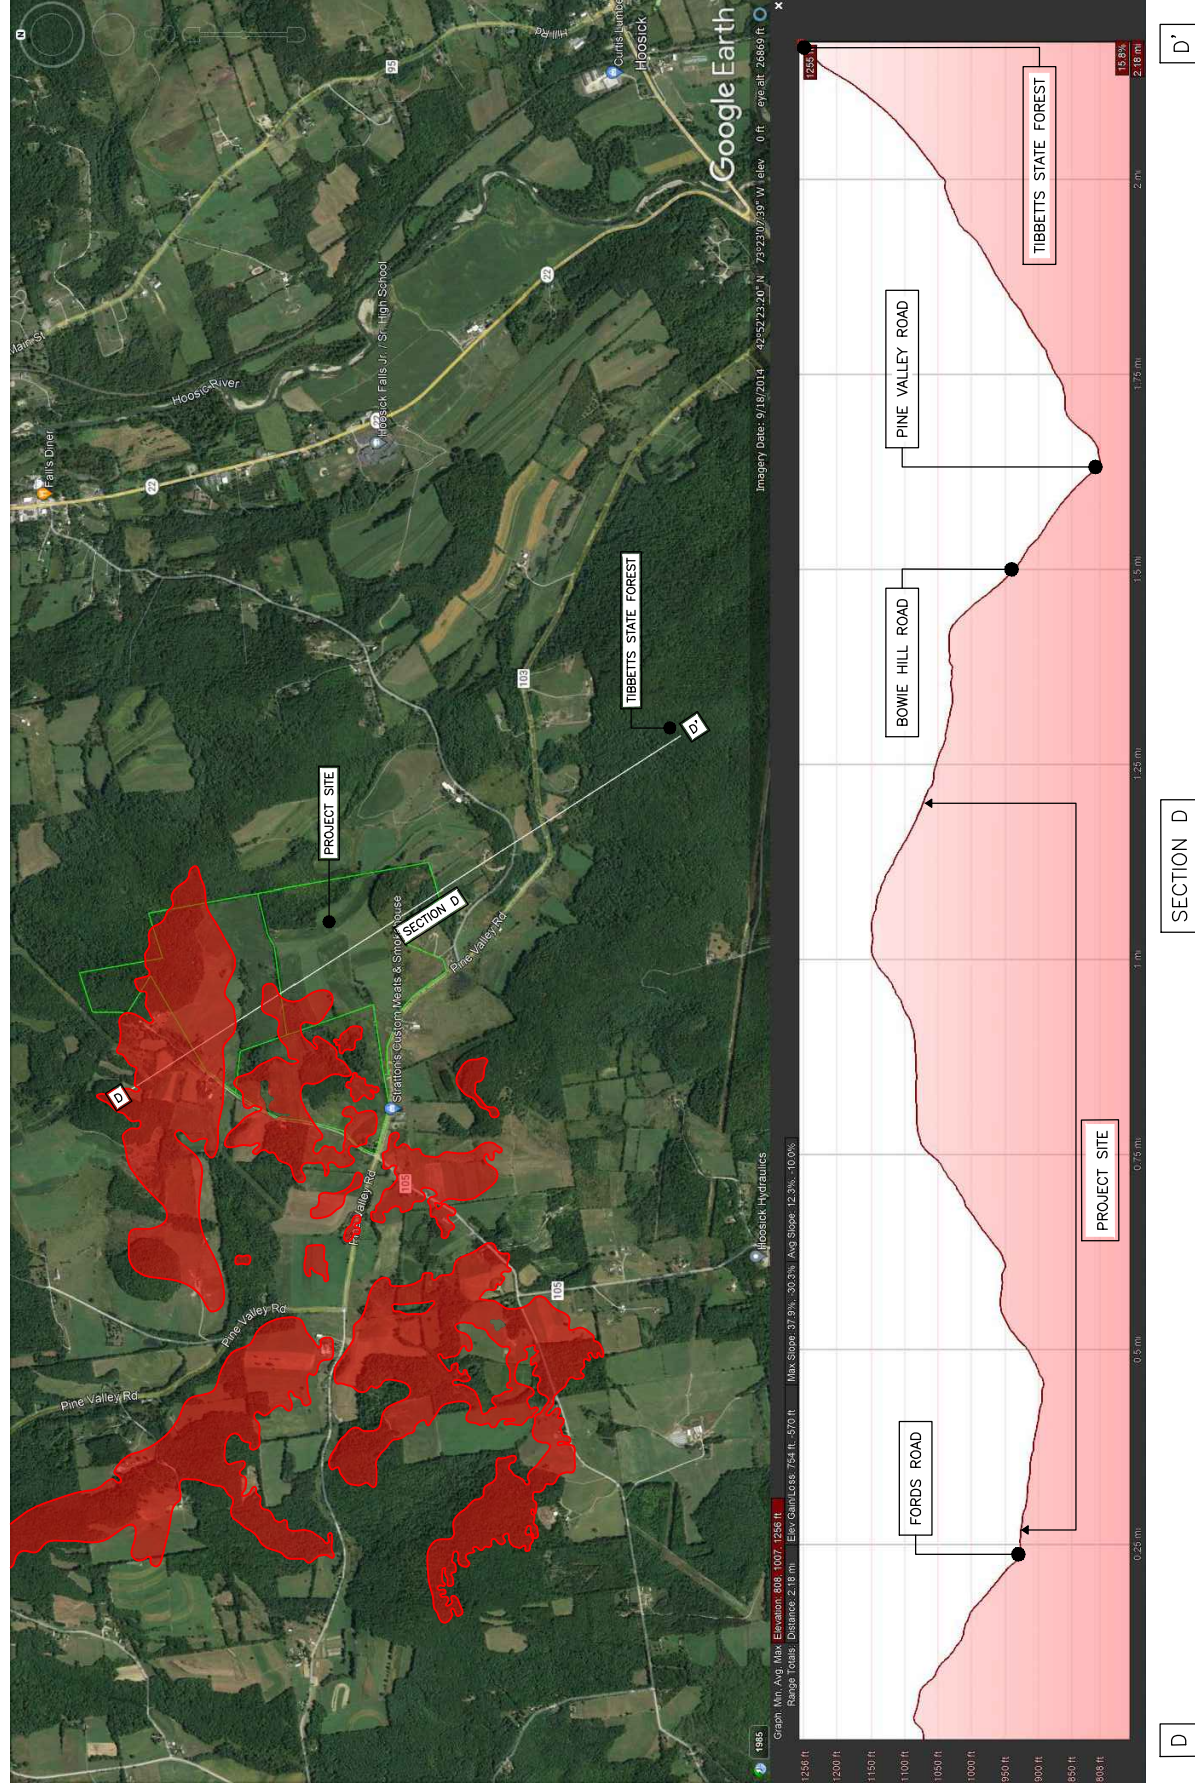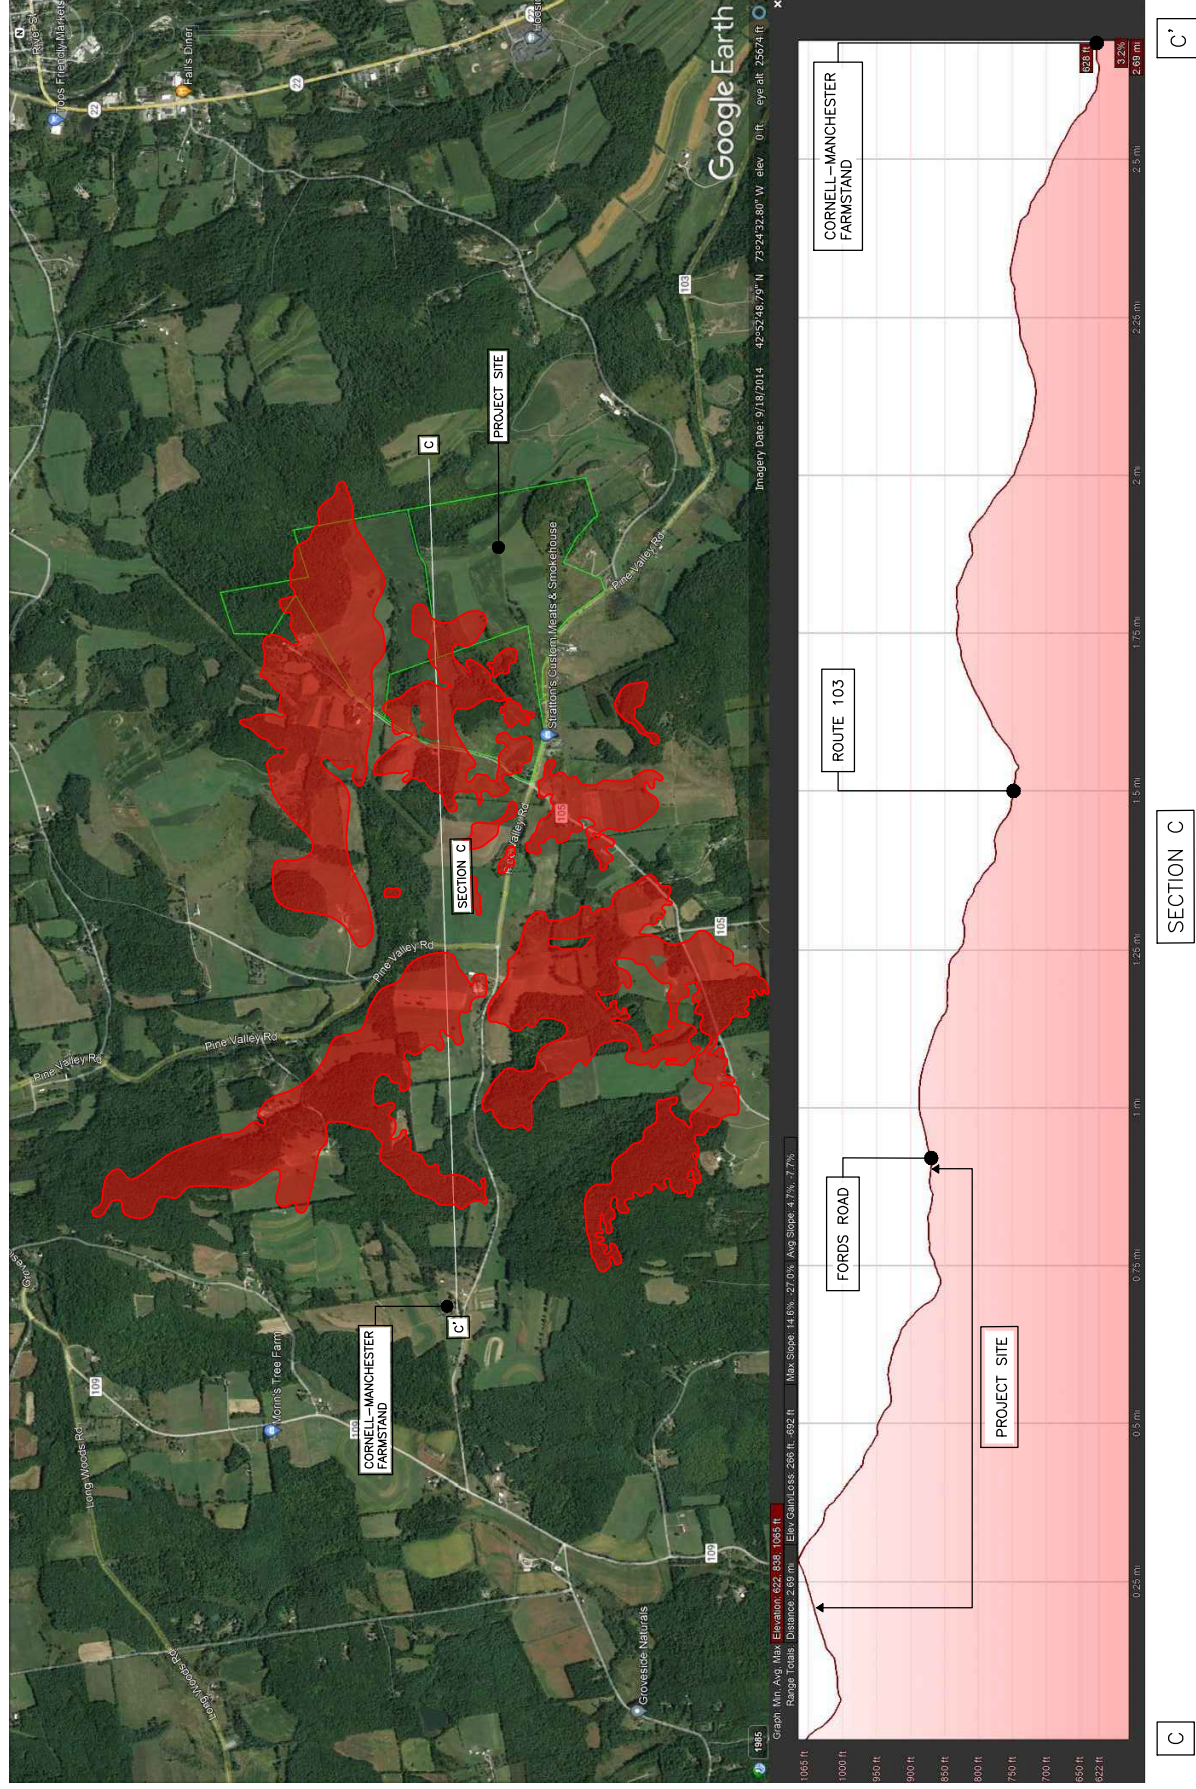

SCALE:

NTS

SHEET TITLE:


FIGURE D

SHEET NO.

4 of 12

VIEWSHED ANALYSIS FOR  
**HAWTHORN SOLAR**


MARCH 21, 2023  
FORDS ROAD  
TOWN OF HOOSICK  
RENSSELAER COUNTY, NEW YORK

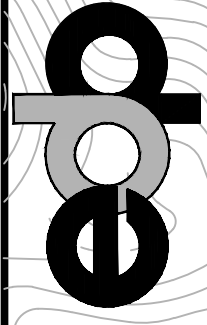



ENVIRONMENTAL DESIGN  
PARTNERSHIP, LLP.

900 Route 146 Clifton Park, New York 12065  
(518) 371-7621  
edplp.com

**LEGEND:**

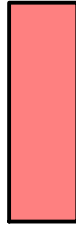

AREAS WHERE PROPOSED SOLAR ARRAY MAY BE VISIBLE

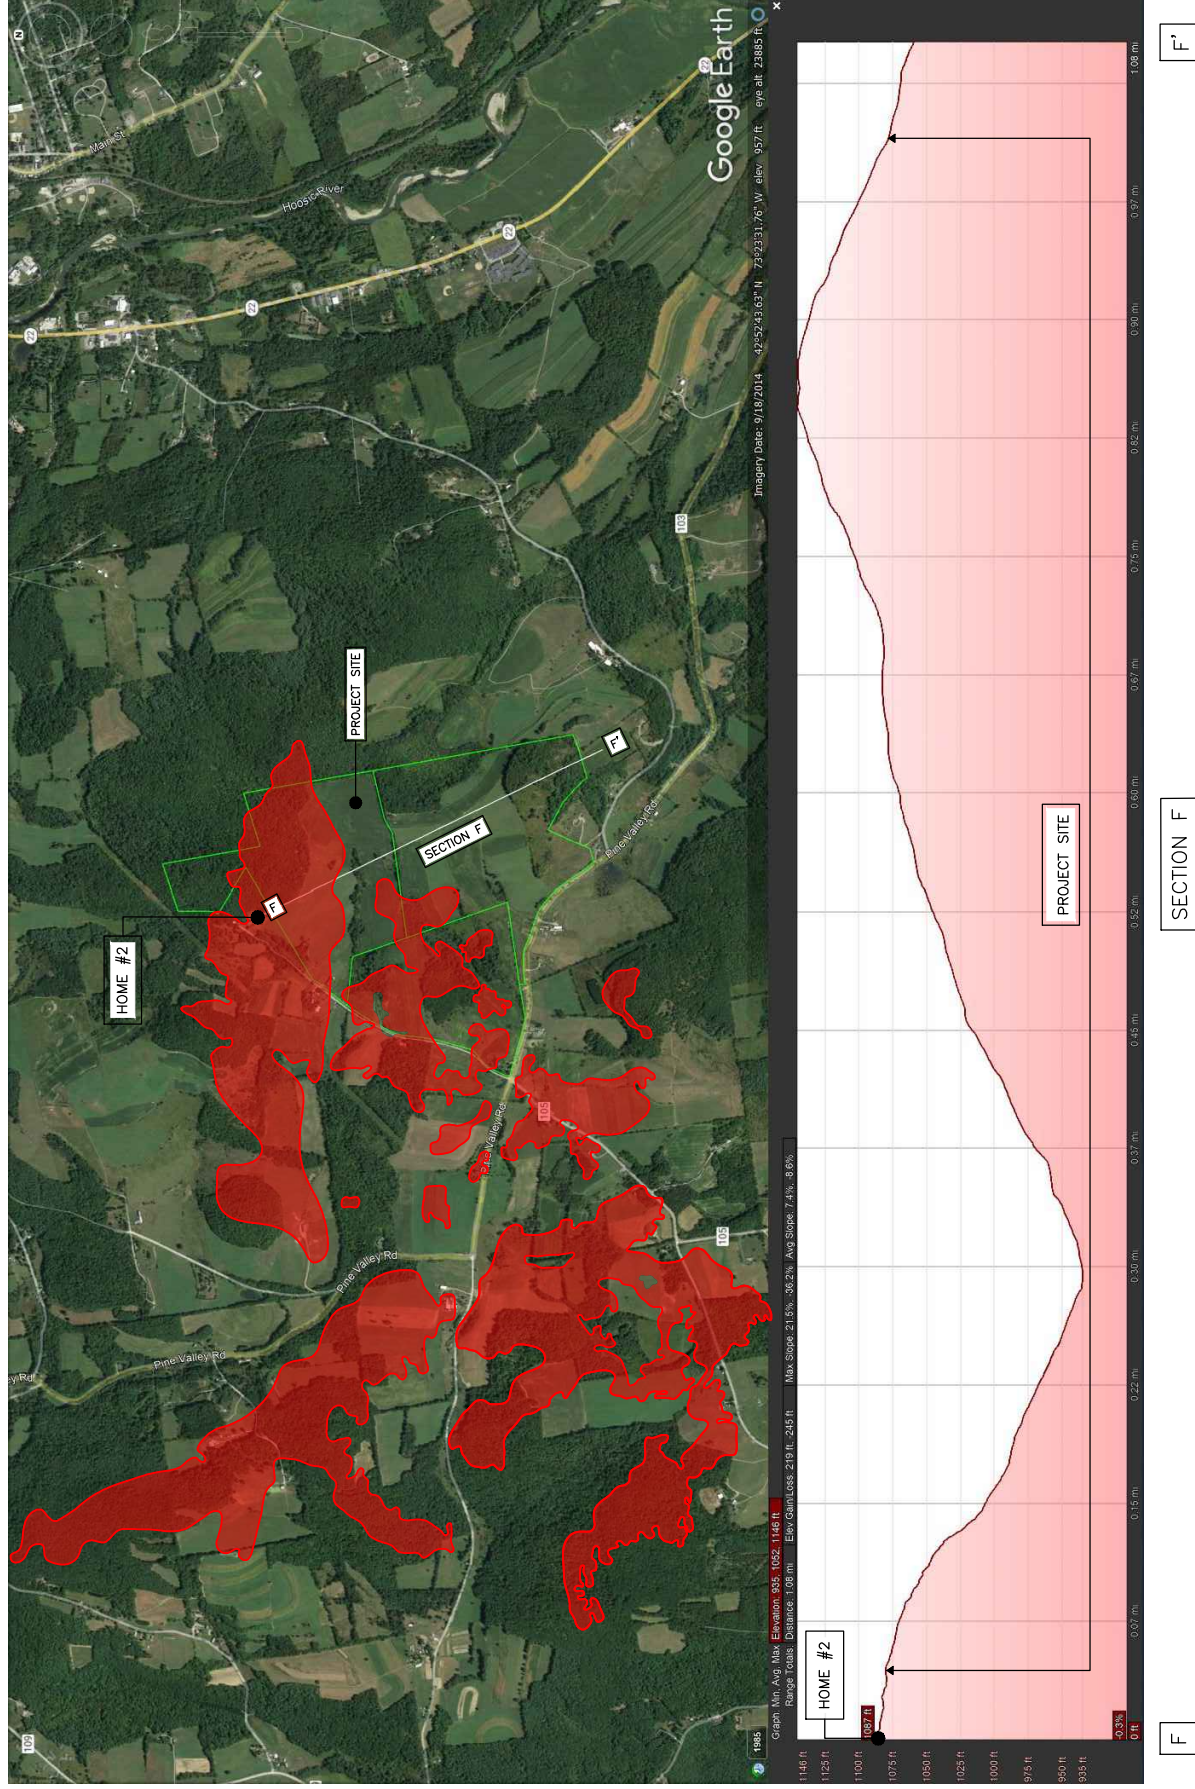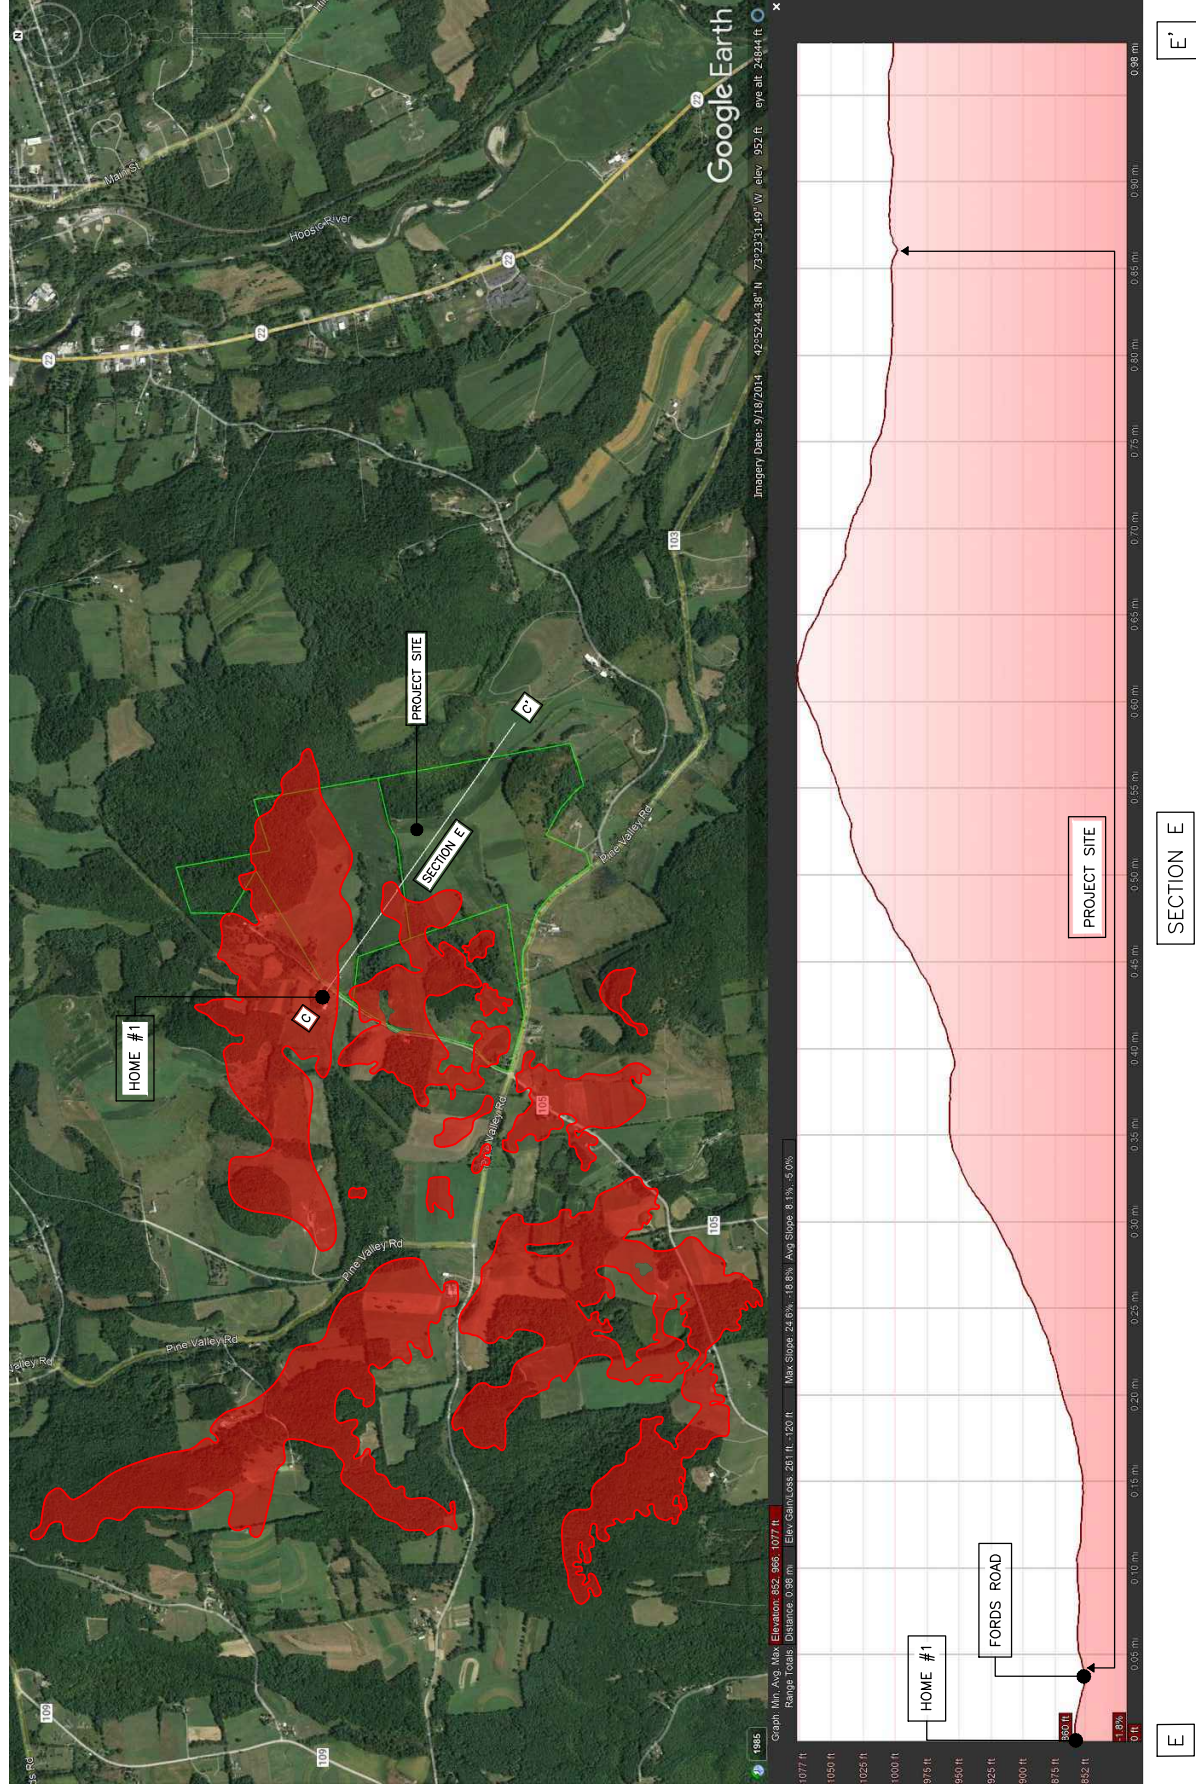

SCALE:

NTS

SHEET TITLE:


FIGURE E

SHEET NO.


5 of 12

VIEWSHED ANALYSIS FOR  
**HAWTHORN SOLAR**



MARCH 21, 2023  
FORDS ROAD  
TOWN OF HOOSICK  
RENSSELAER COUNTY, NEW YORK

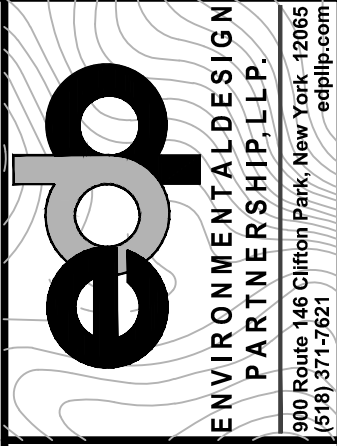

**LEGEND:**

 

AREAS WHERE PROPOSED SOLAR ARRAY MAY BE VISIBLE

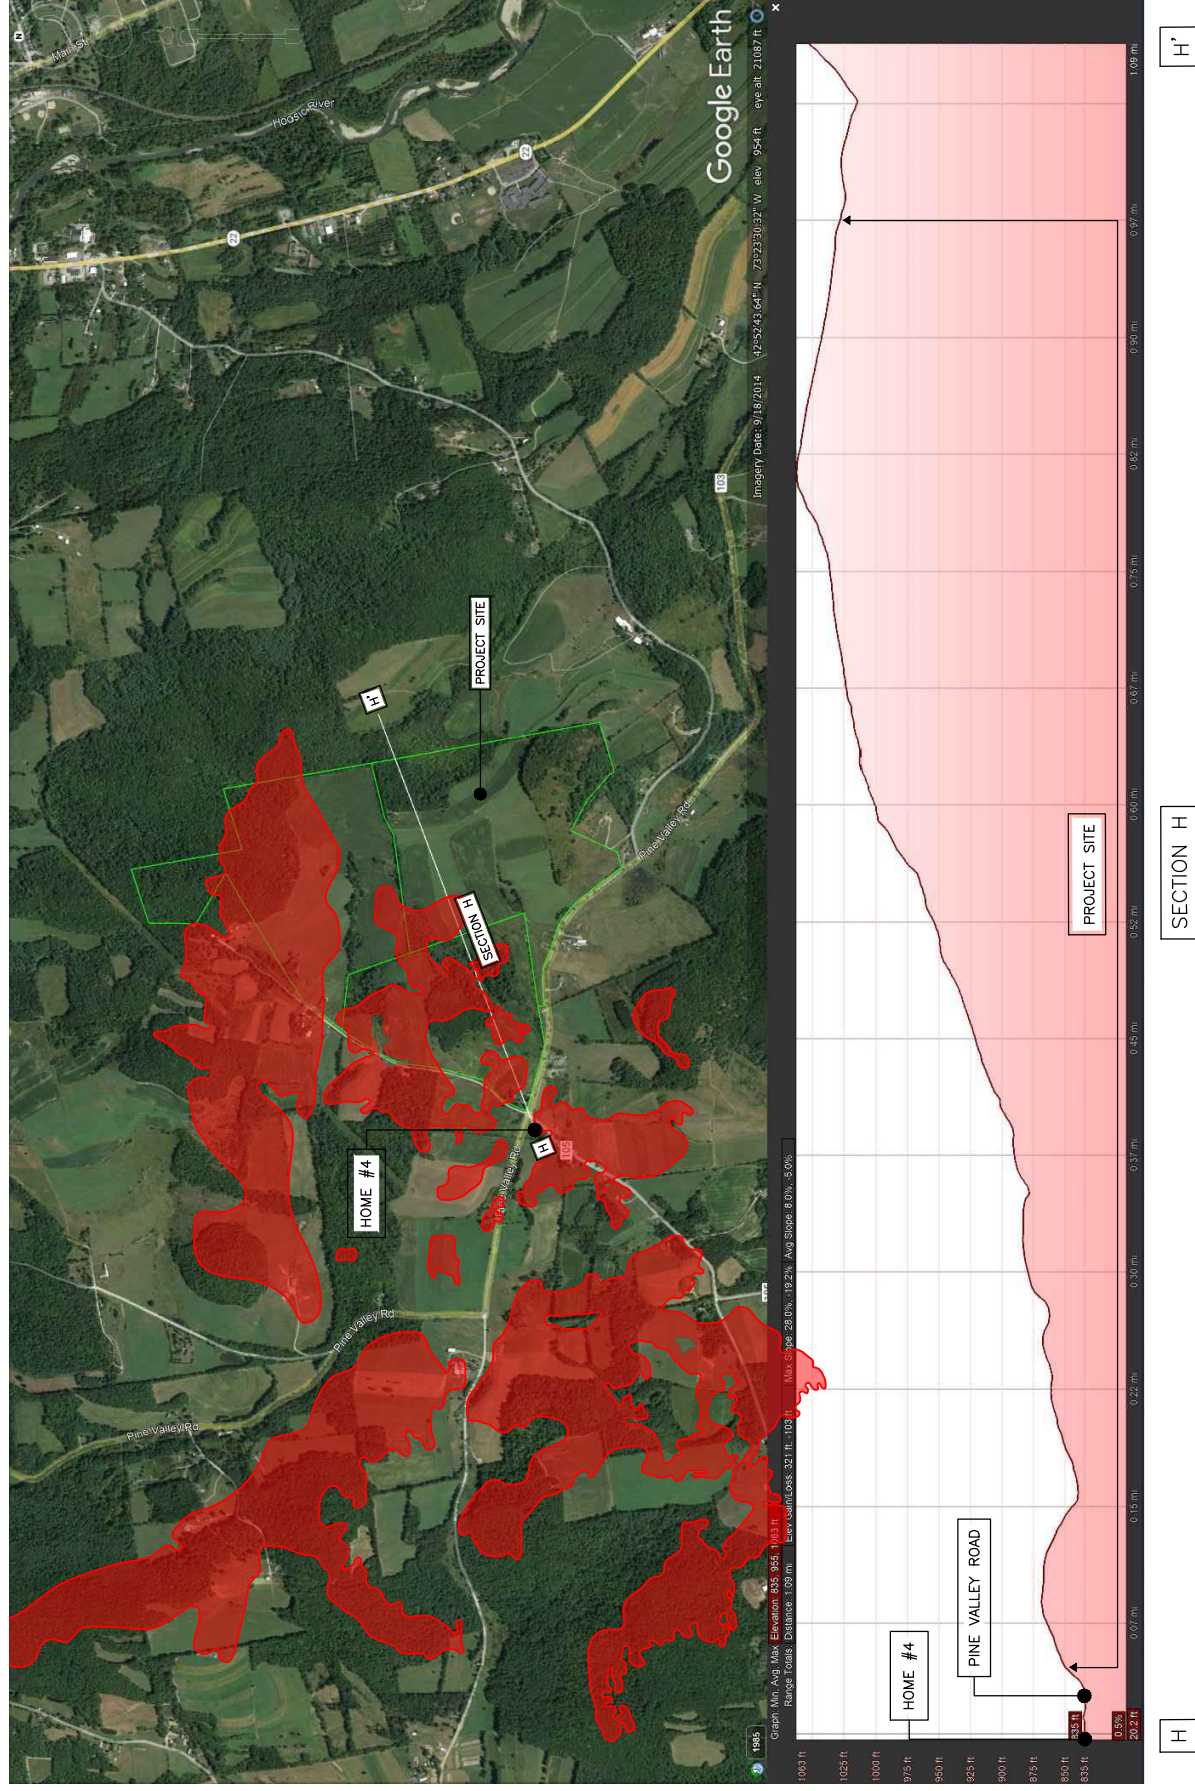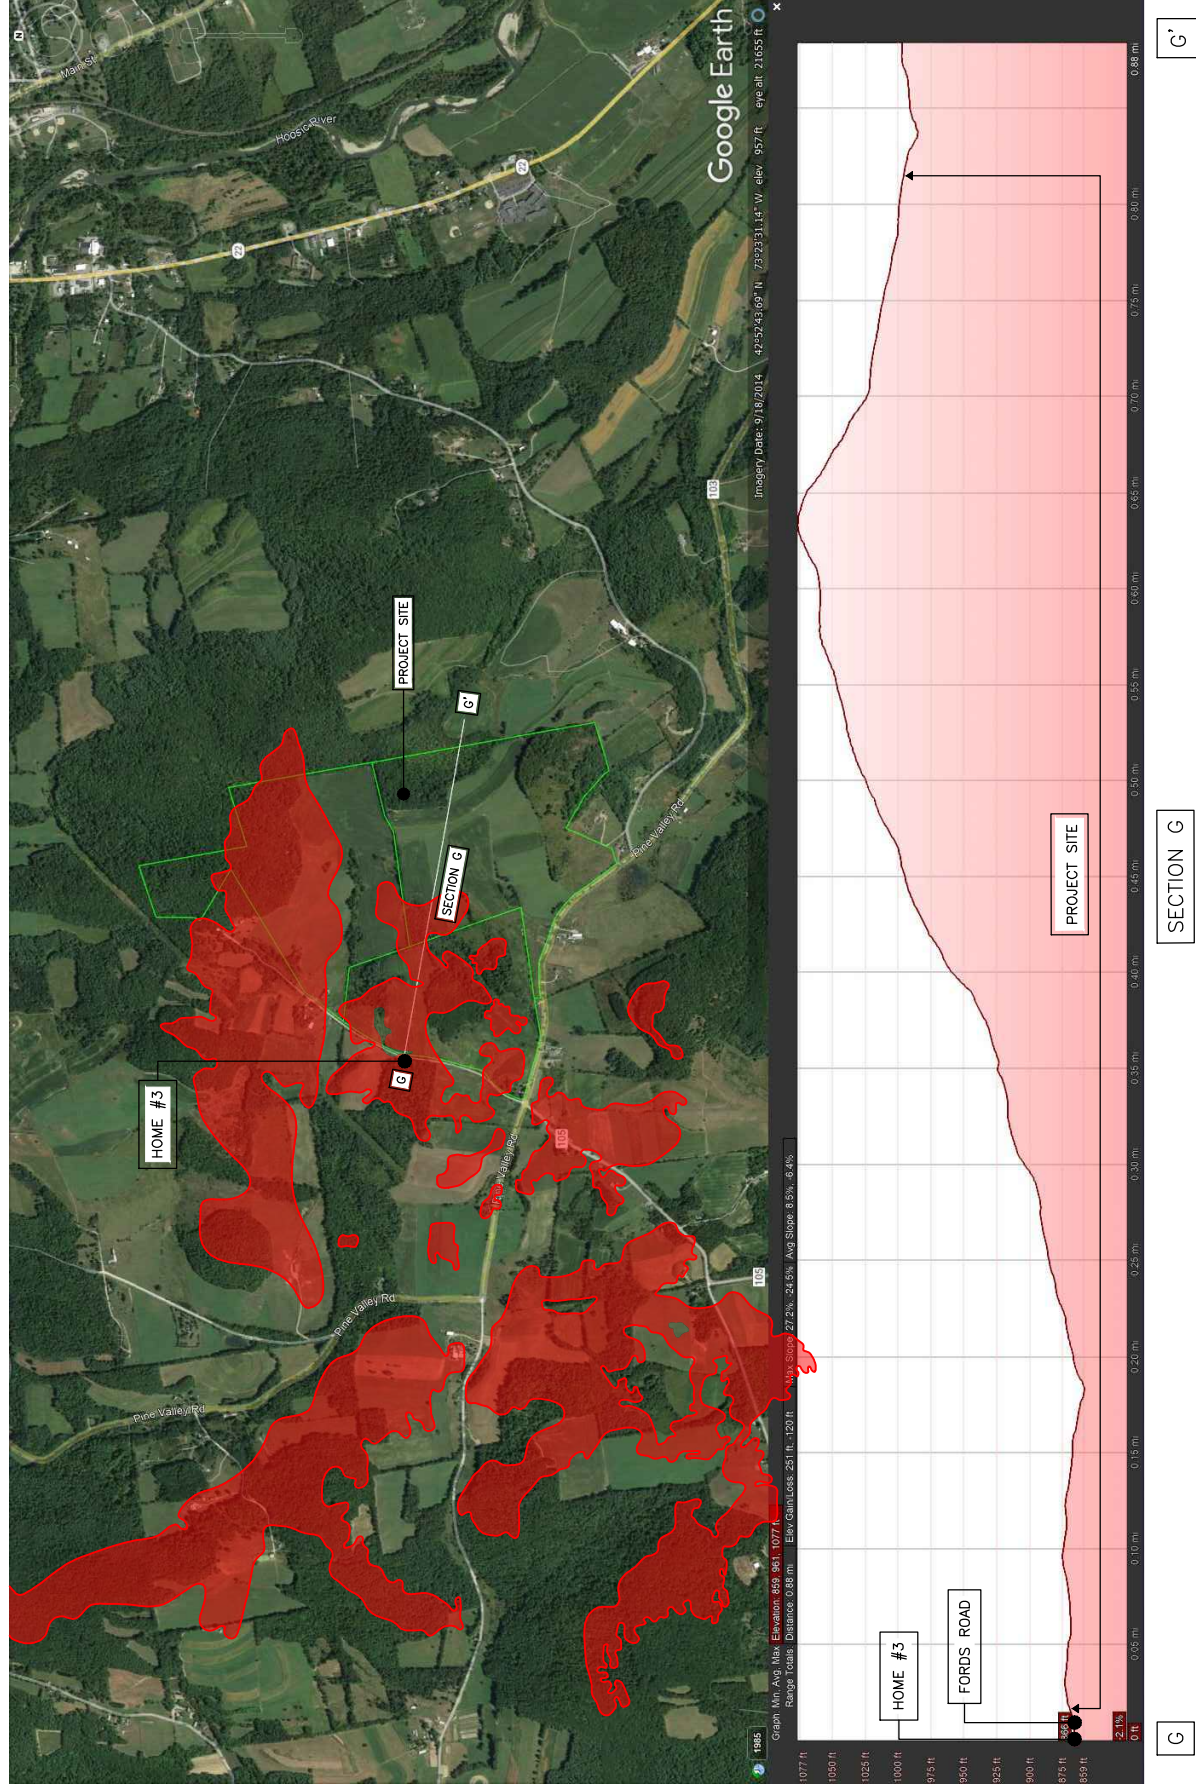

SCALE: NTS

SHEET TITLE:


FIGURE F

SHEET NO.


6 of 12

VIEWSHED ANALYSIS FOR  
**HAWTHORN SOLAR**



MARCH 21, 2023  
FORDS ROAD  
TOWN OF HOOSICK  
RENSSELAER COUNTY, NEW YORK

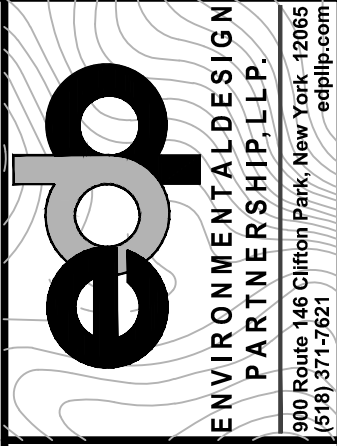

**LEGEND:**

 

AREAS WHERE PROPOSED SOLAR ARRAY MAY BE VISIBLE

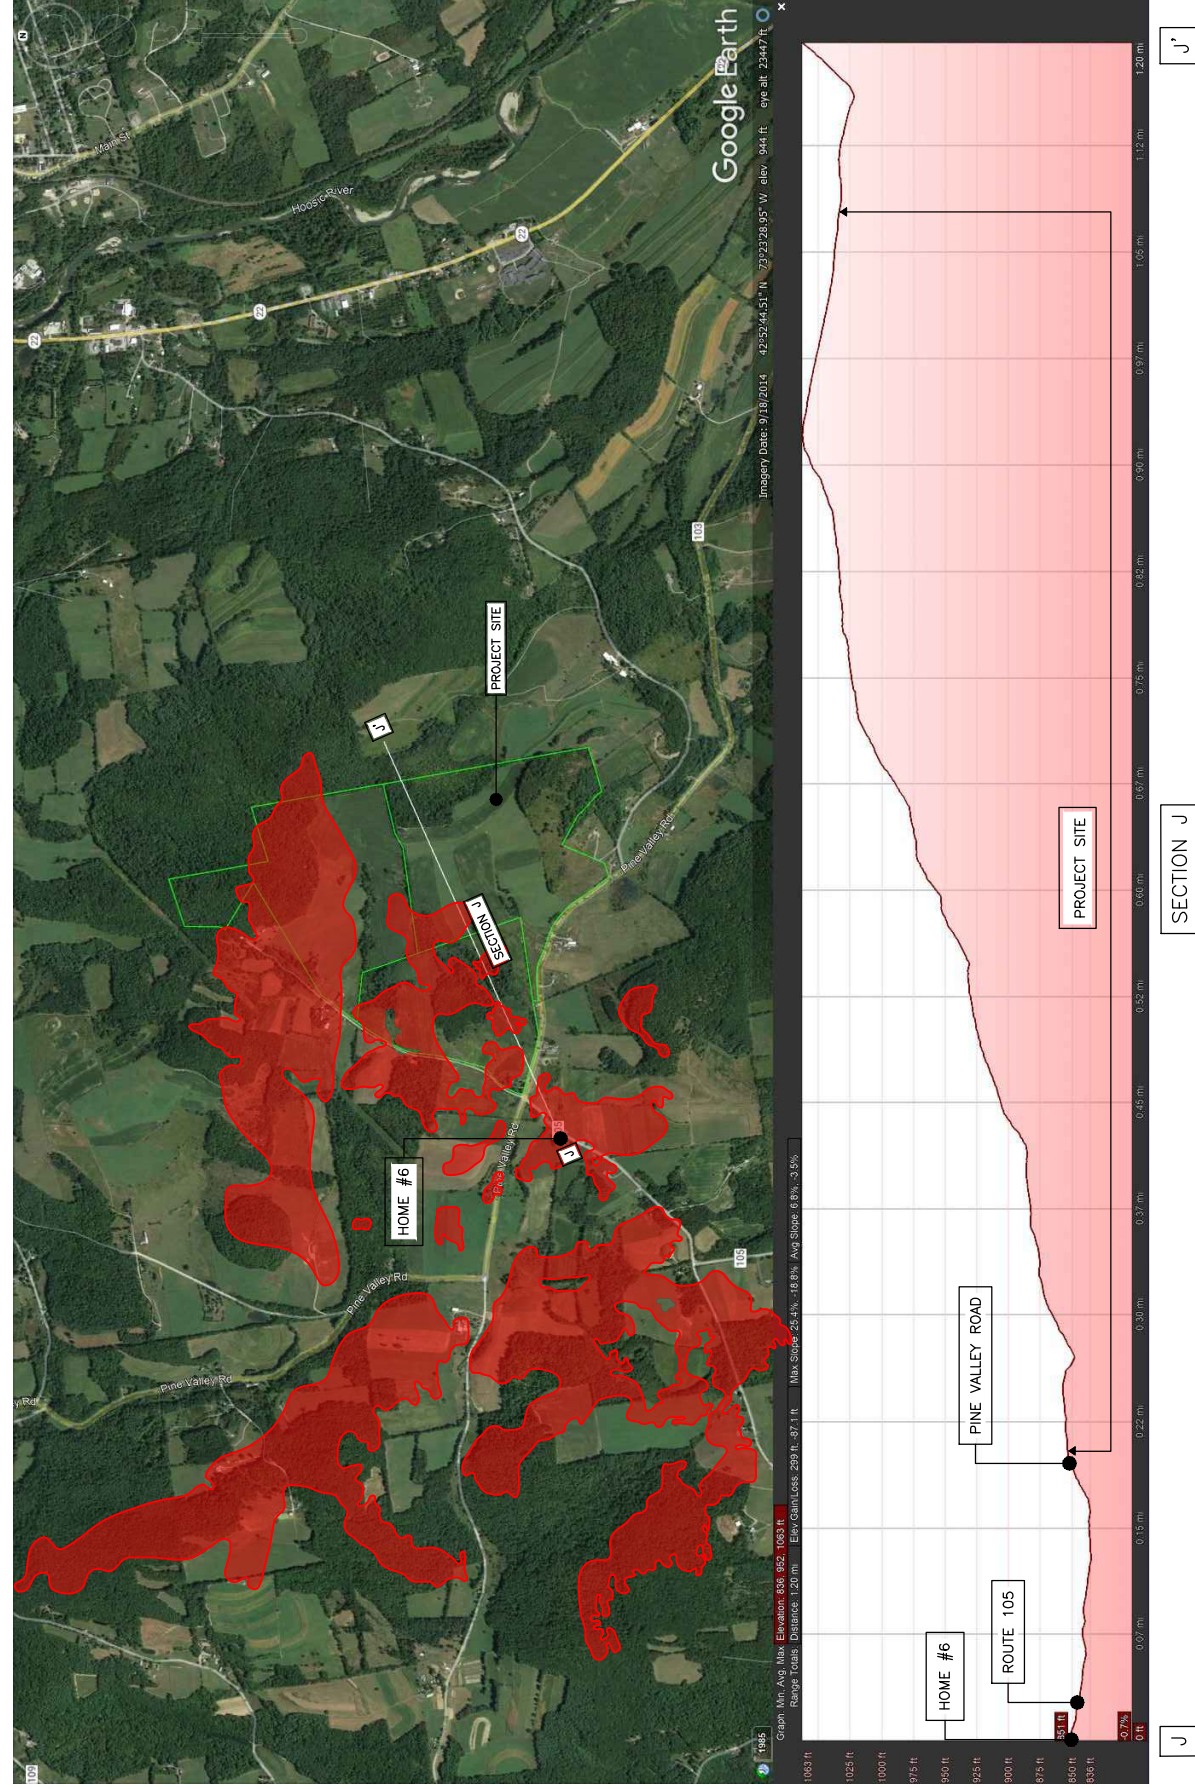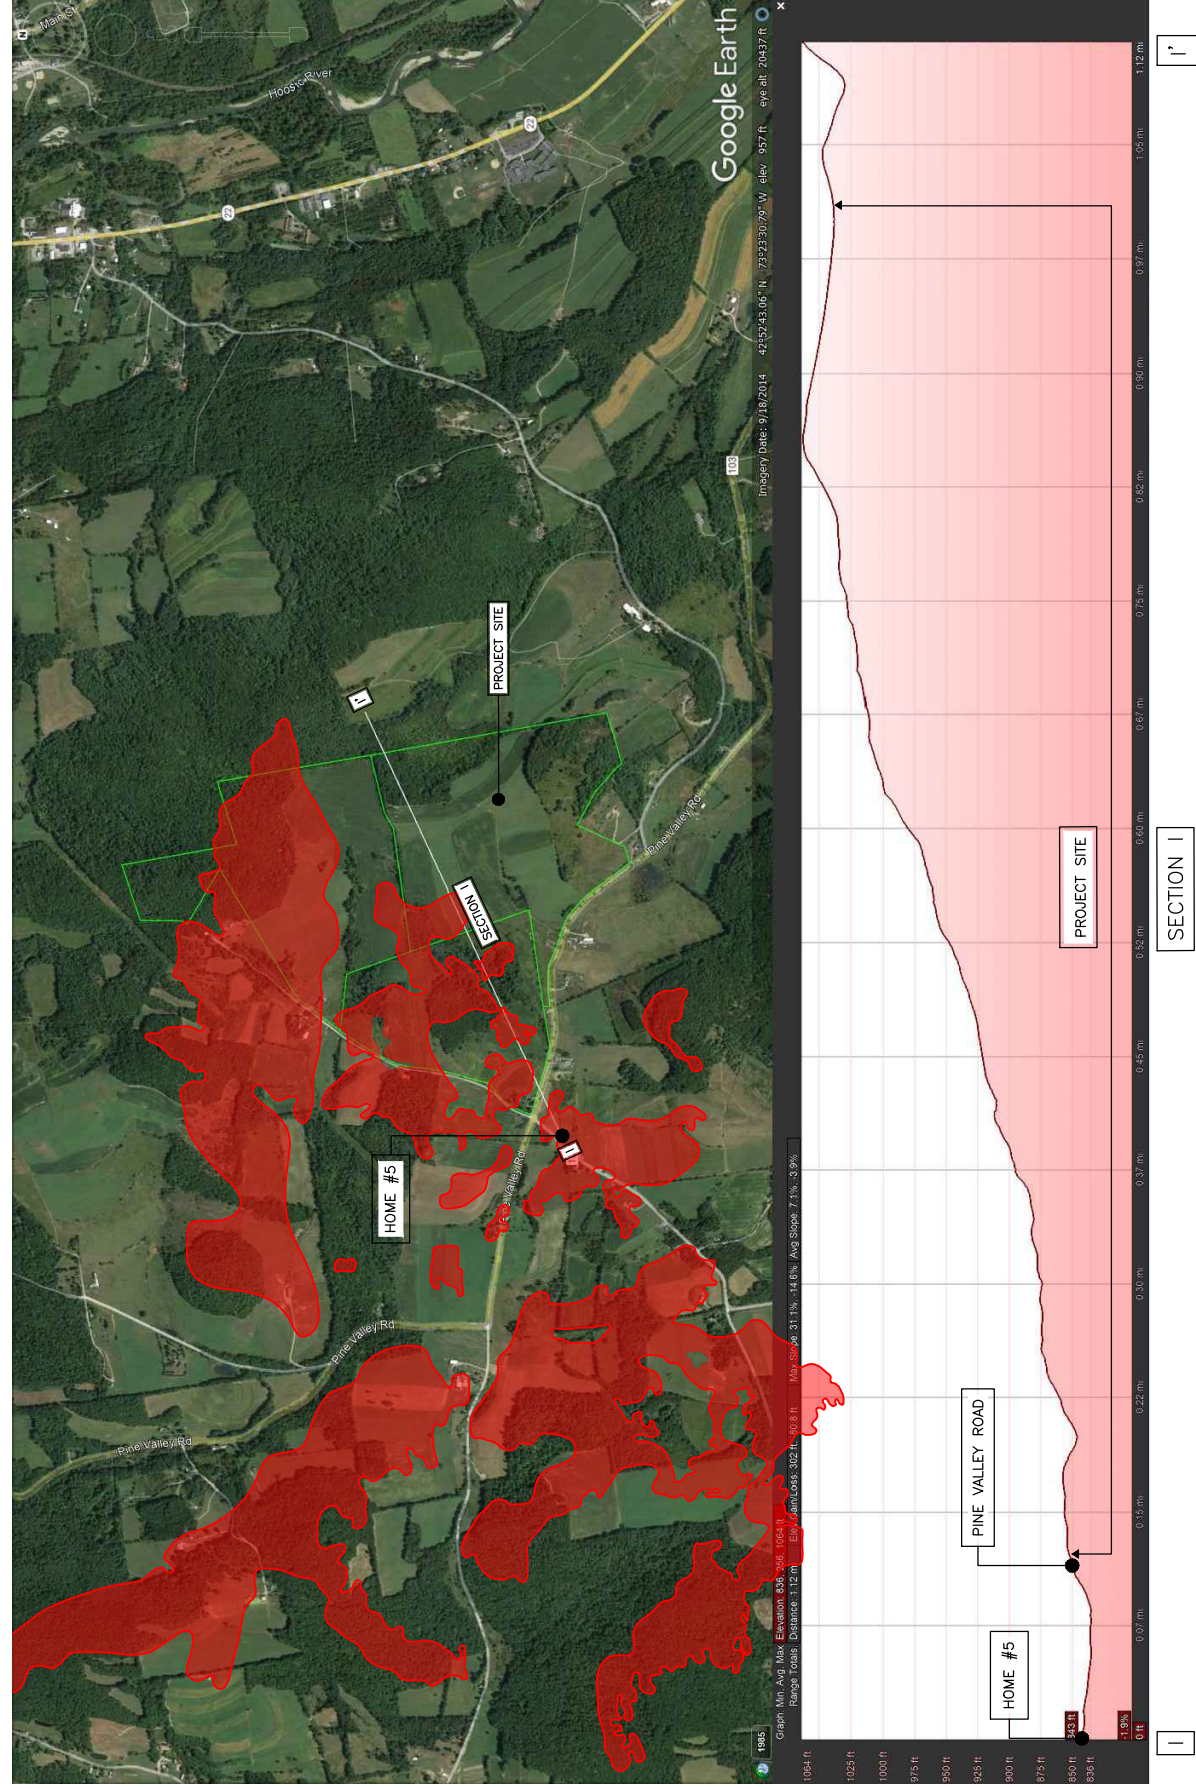

SCALE:

NTS

SHEET TITLE:


FIGURE G

SHEET NO.

7 of 12

VIEWSHED ANALYSIS FOR  
**HAWTHORN SOLAR**


MARCH 21, 2023  
FORDS ROAD  
TOWN OF HOOSICK  
RENSSELAER COUNTY, NEW YORK

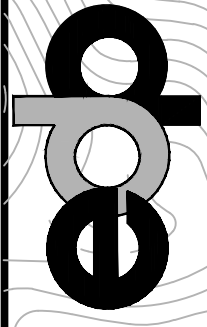



ENVIRONMENTALDESIGN  
PARTNERSHIP, LLP.

900 Route 146 Clifton Park, New York 12065  
(518) 371-7621  
edplp.com

**LEGEND:**

 

AREAS WHERE PROPOSED SOLAR ARRAY MAY BE VISIBLE

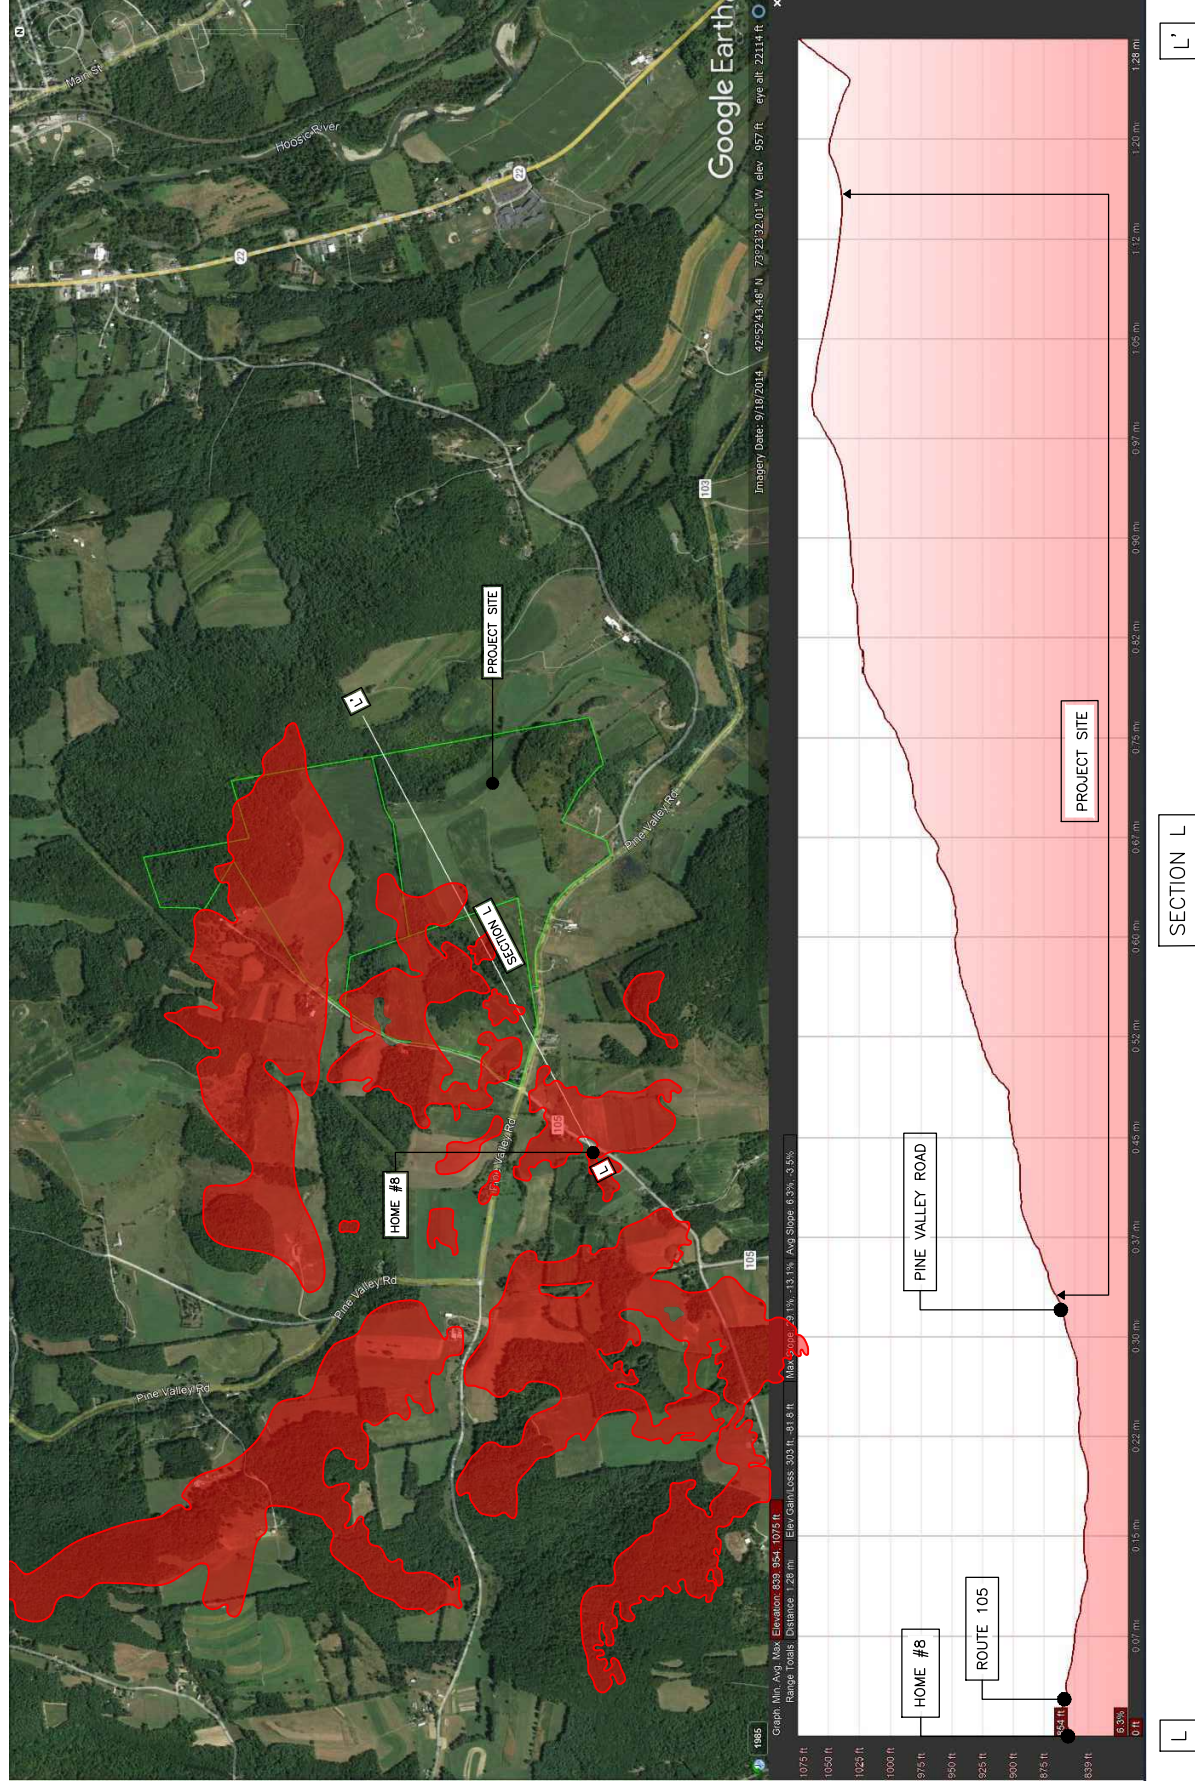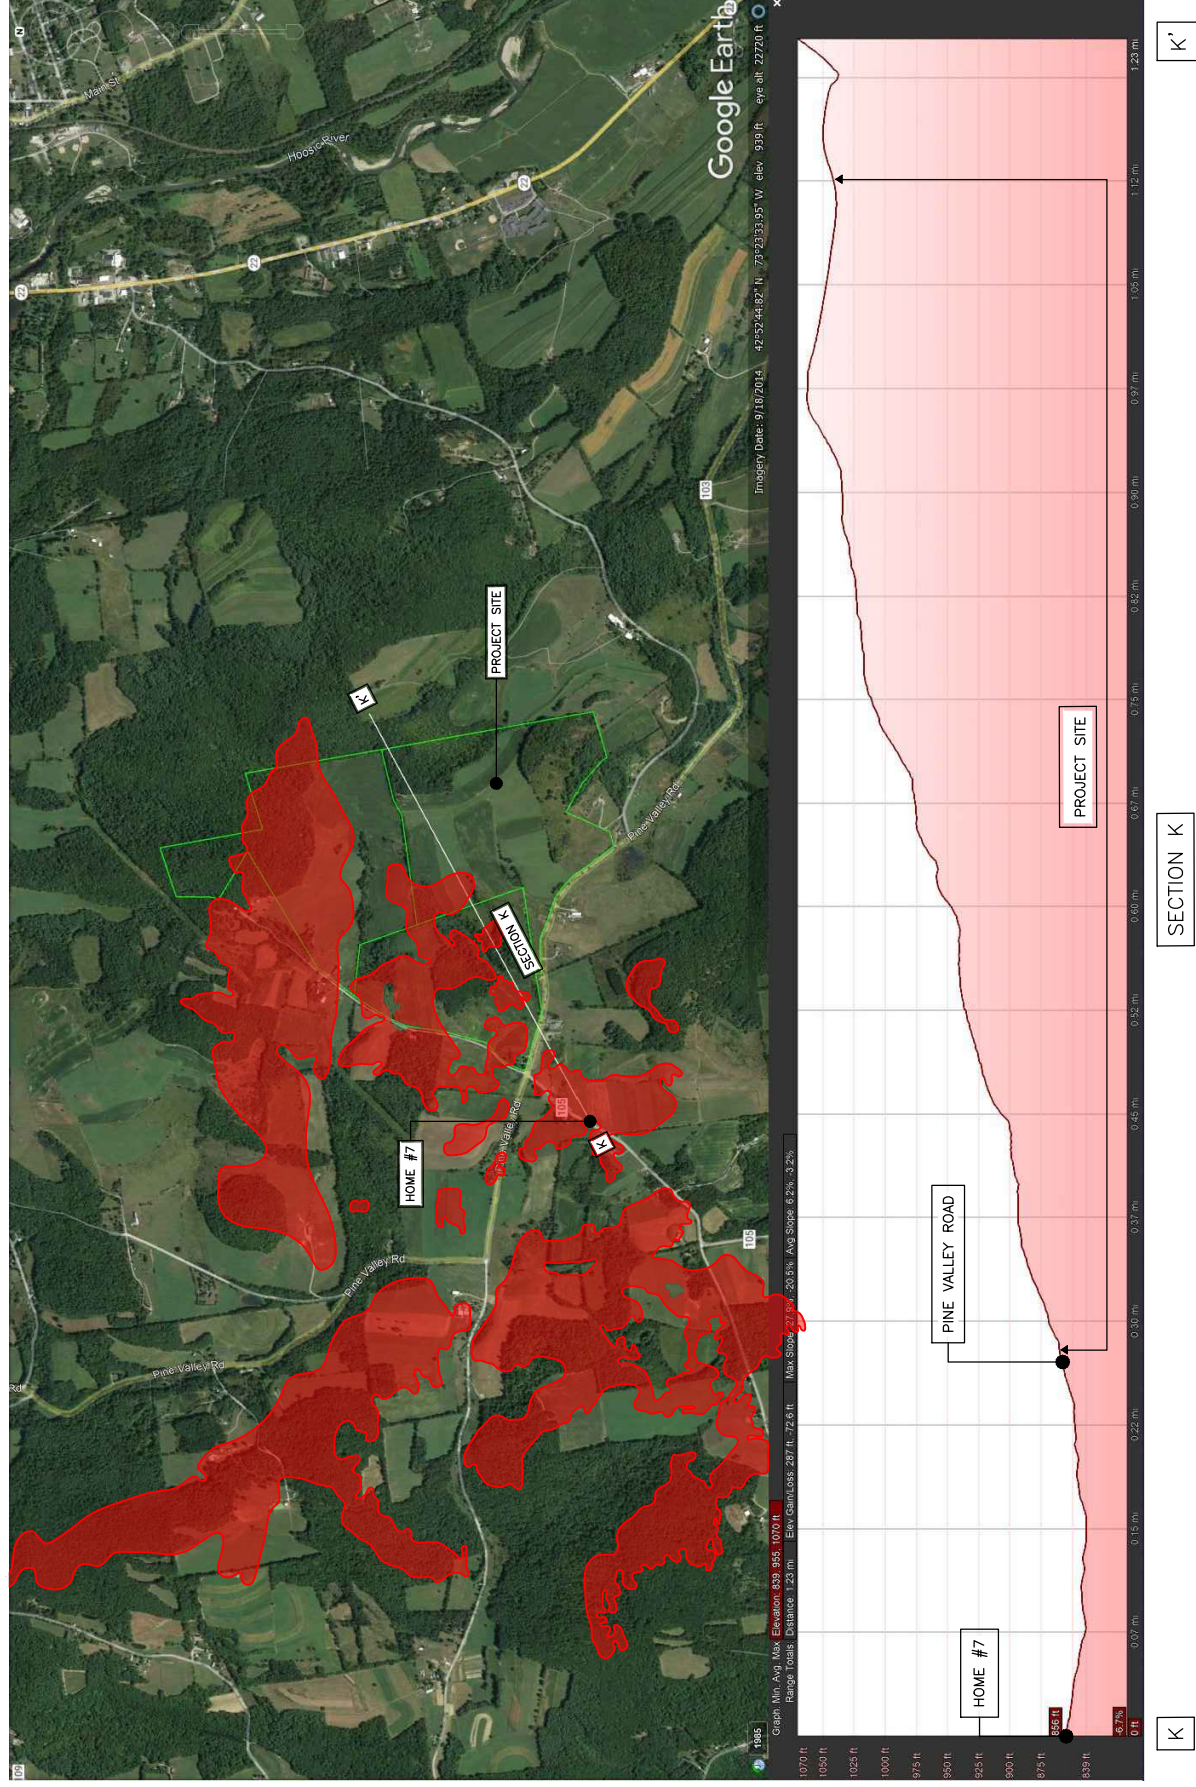


SCALE: NTS

SHEET TITLE: FIGURE H

SHEET NO. 8 of 12

**VIEWSHED ANALYSIS FOR  
HAWTHORN SOLAR**

MARCH 21, 2023  
FORDS ROAD  
TOWN OF HOOSICK  
RENSSELAER COUNTY, NEW YORK

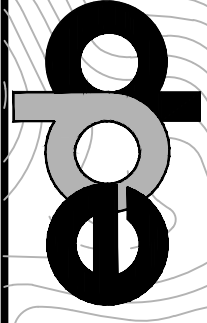


ENVIRONMENTAL DESIGN  
PARTNERSHIP, LLP.



900 Route 146 Clifton Park, New York 12065  
(518) 371-7621  
edplp.com



**LEGEND:**

 

AREAS WHERE PROPOSED SOLAR ARRAY MAY BE VISIBLE

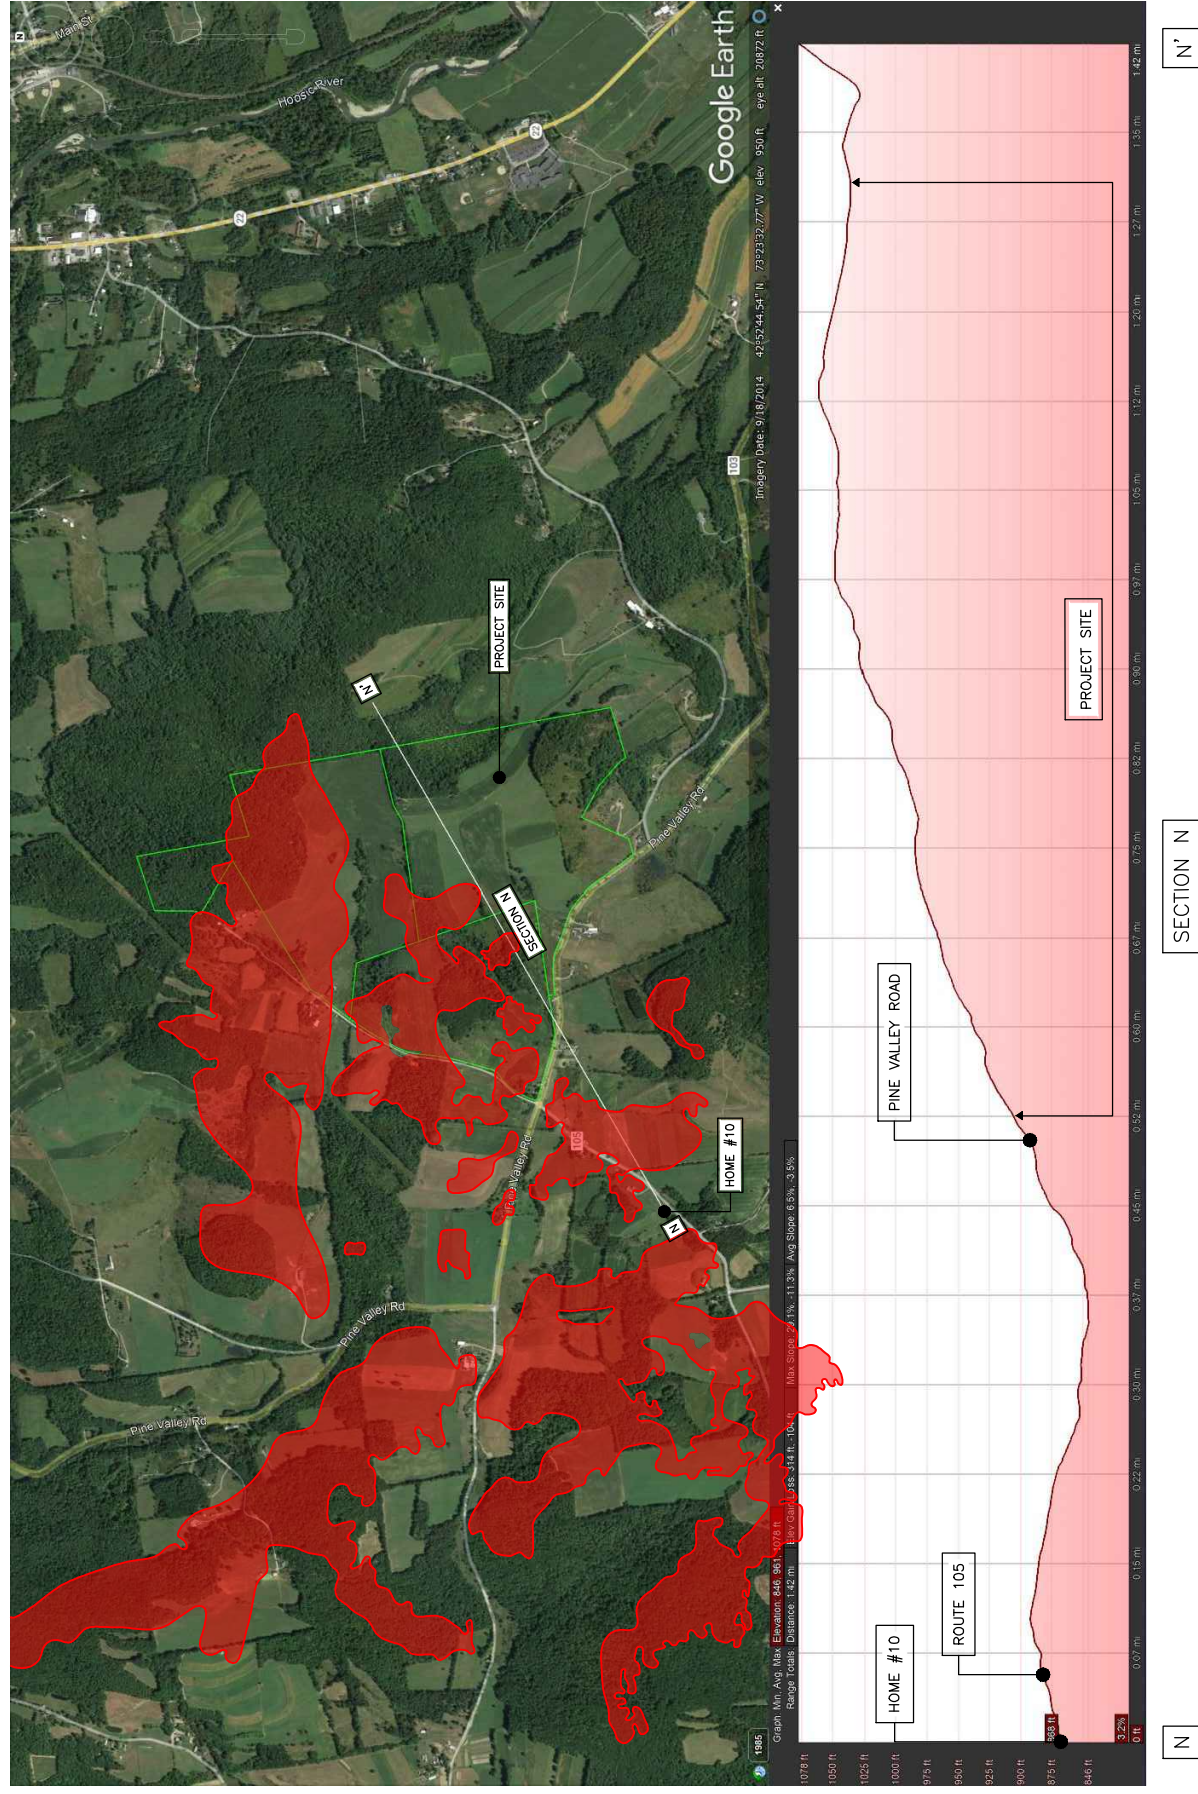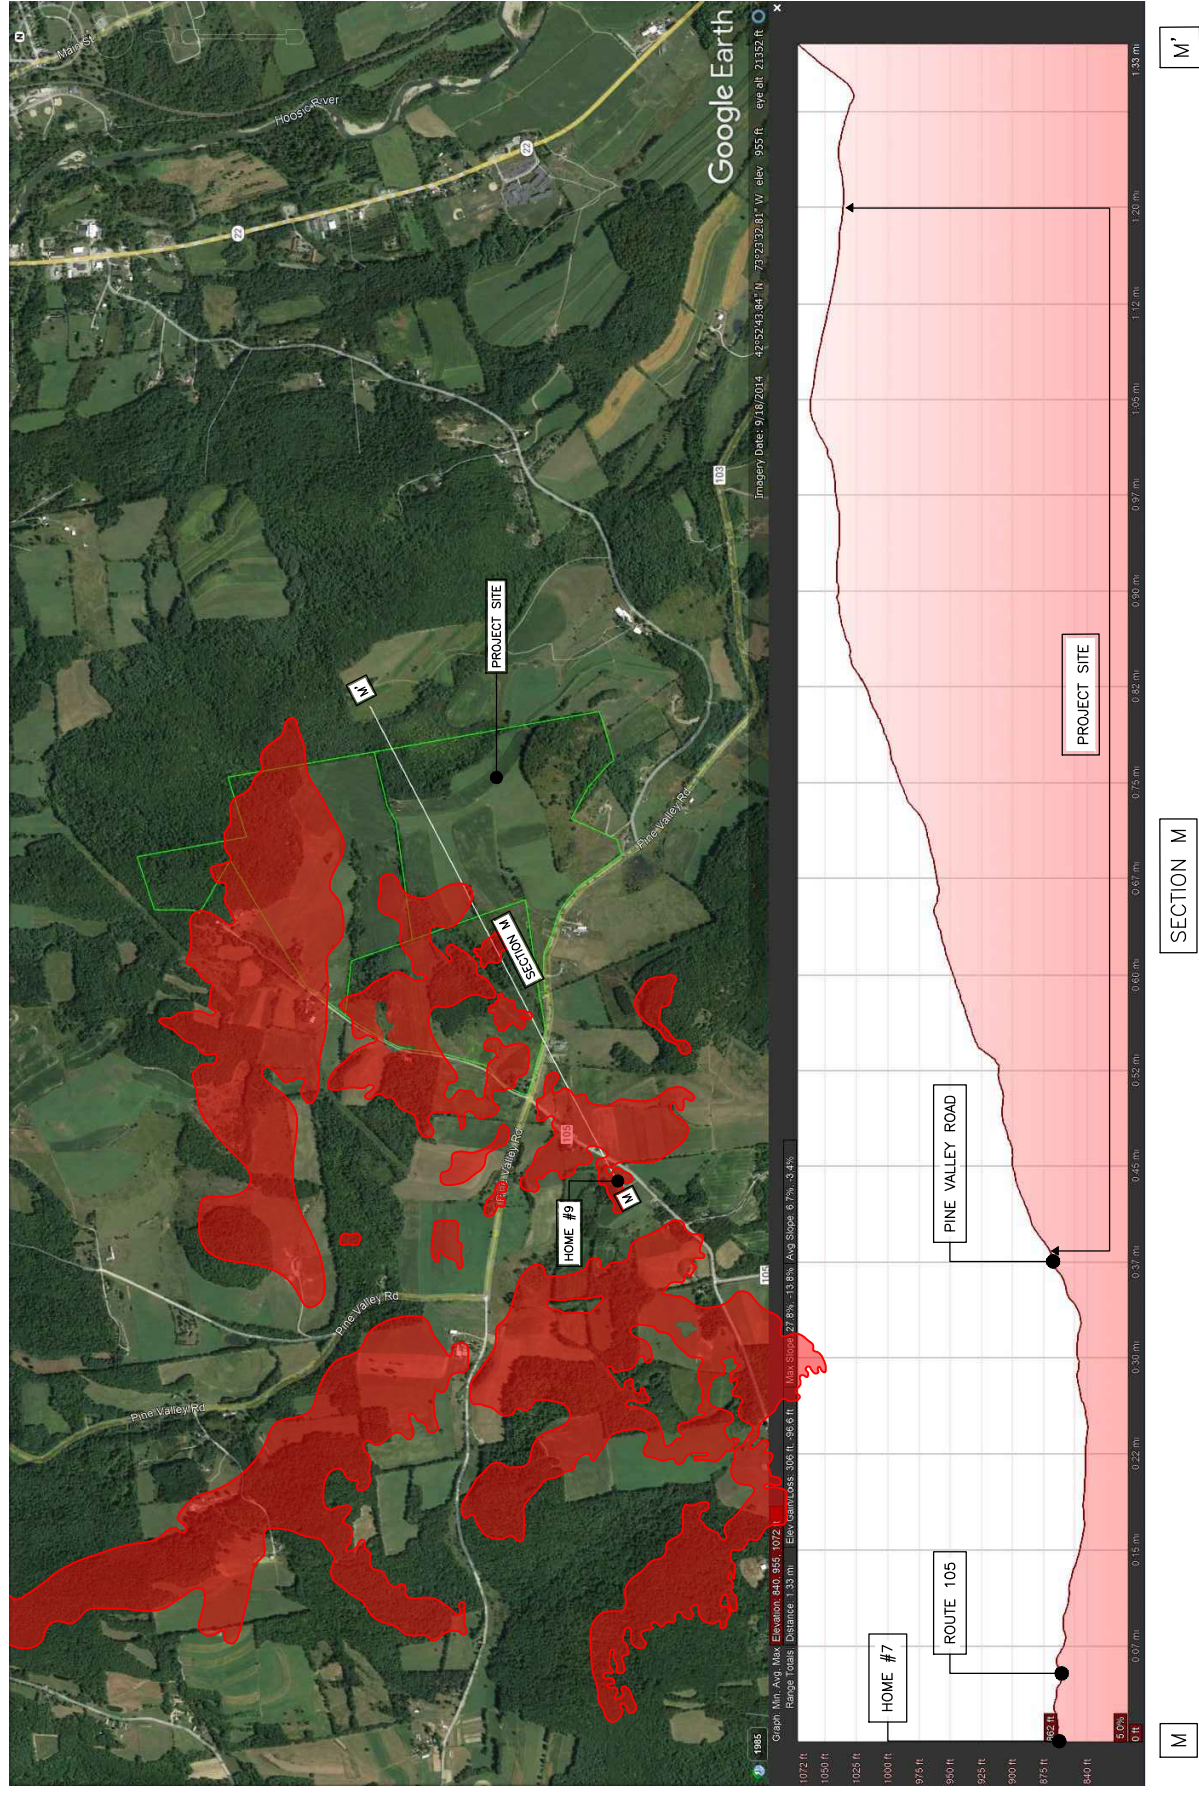

SCALE: NTS

SHEET TITLE:


FIGURE I

SHEET NO.

9 of 12

VIEWSHED ANALYSIS FOR  
**HAWTHORN SOLAR**


MARCH 21, 2023  
 FORDS ROAD  
 TOWN OF HOOSICK  
 RENSSELAER COUNTY, NEW YORK

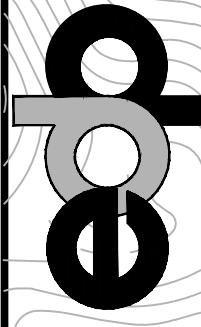



ENVIRONMENTAL DESIGN  
 PARTNERSHIP, LLP.

900 Route 146 Clifton Park, New York 12065  
 (518) 371-7621  
 edpllp.com

**LEGEND:**

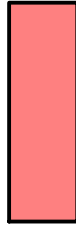

AREAS WHERE PROPOSED SOLAR ARRAY MAY BE VISIBLE

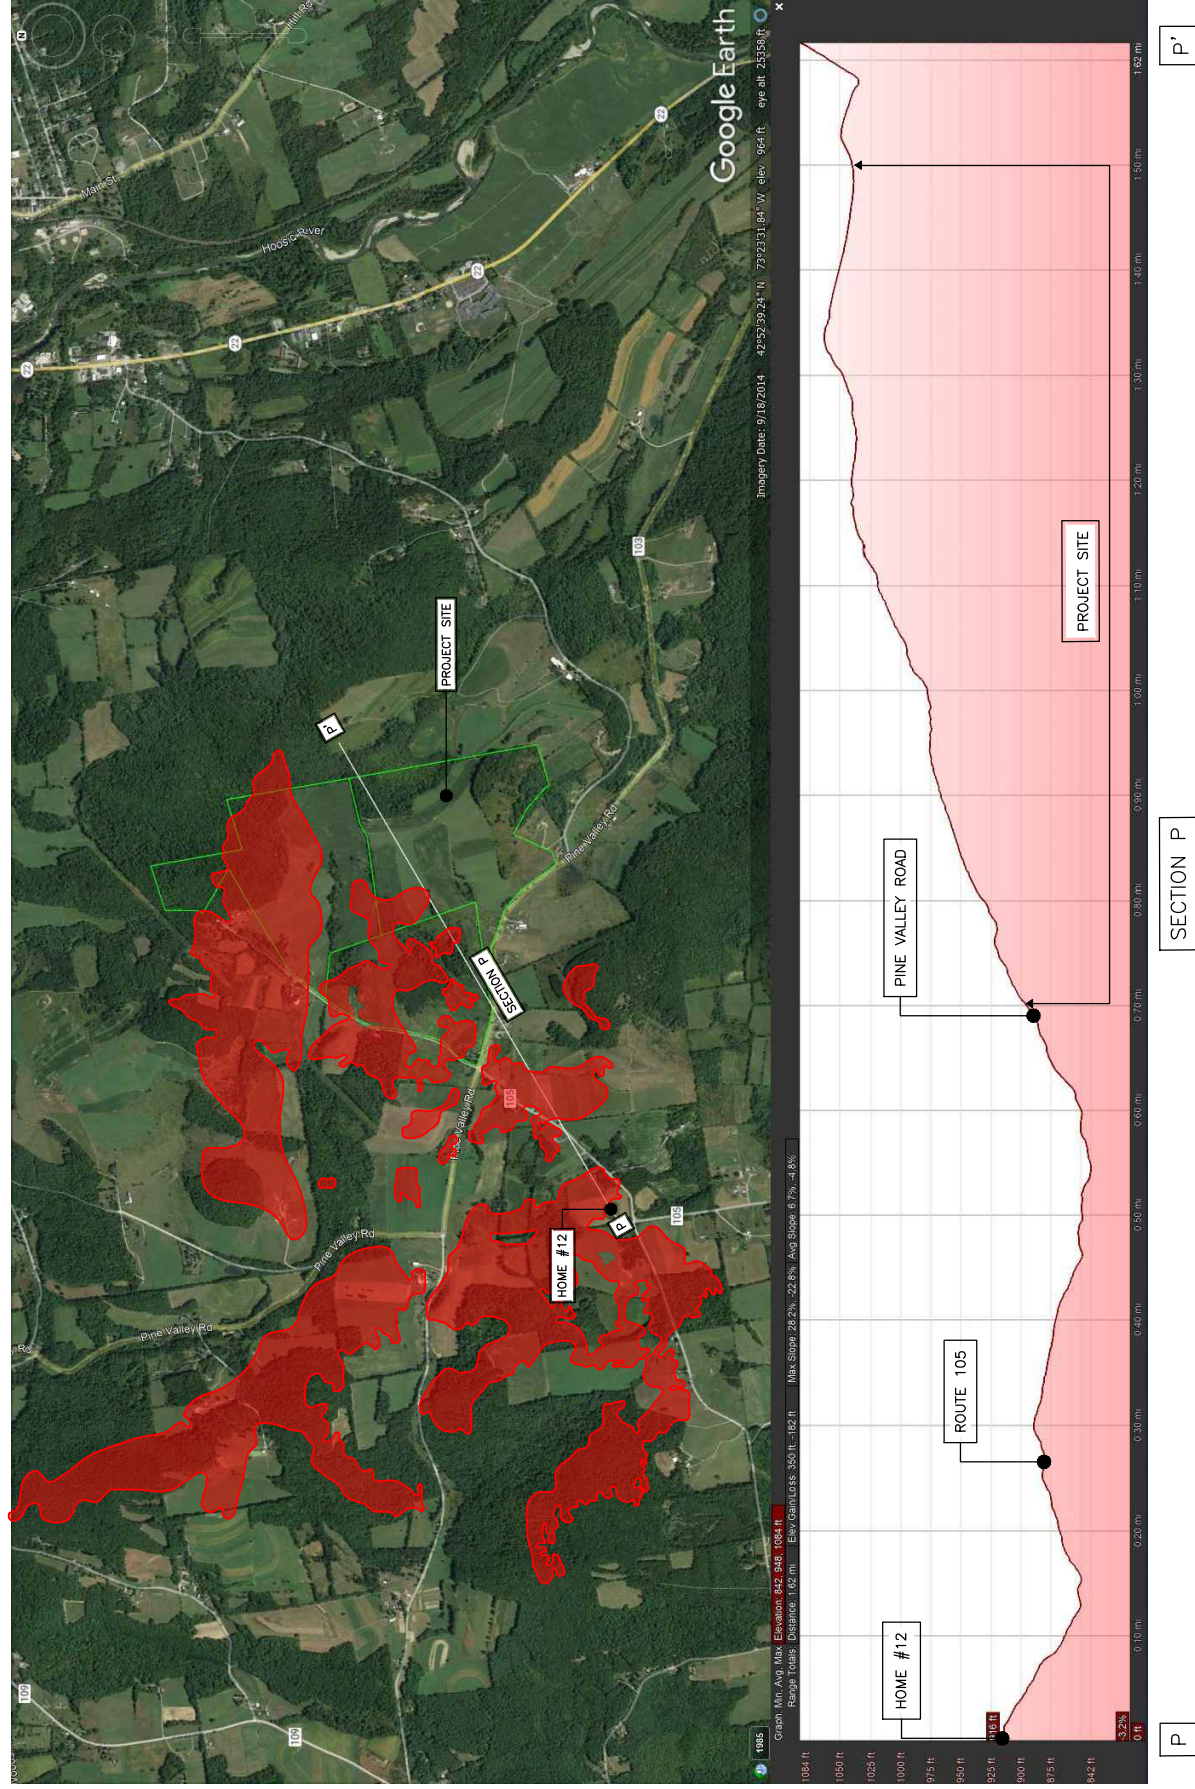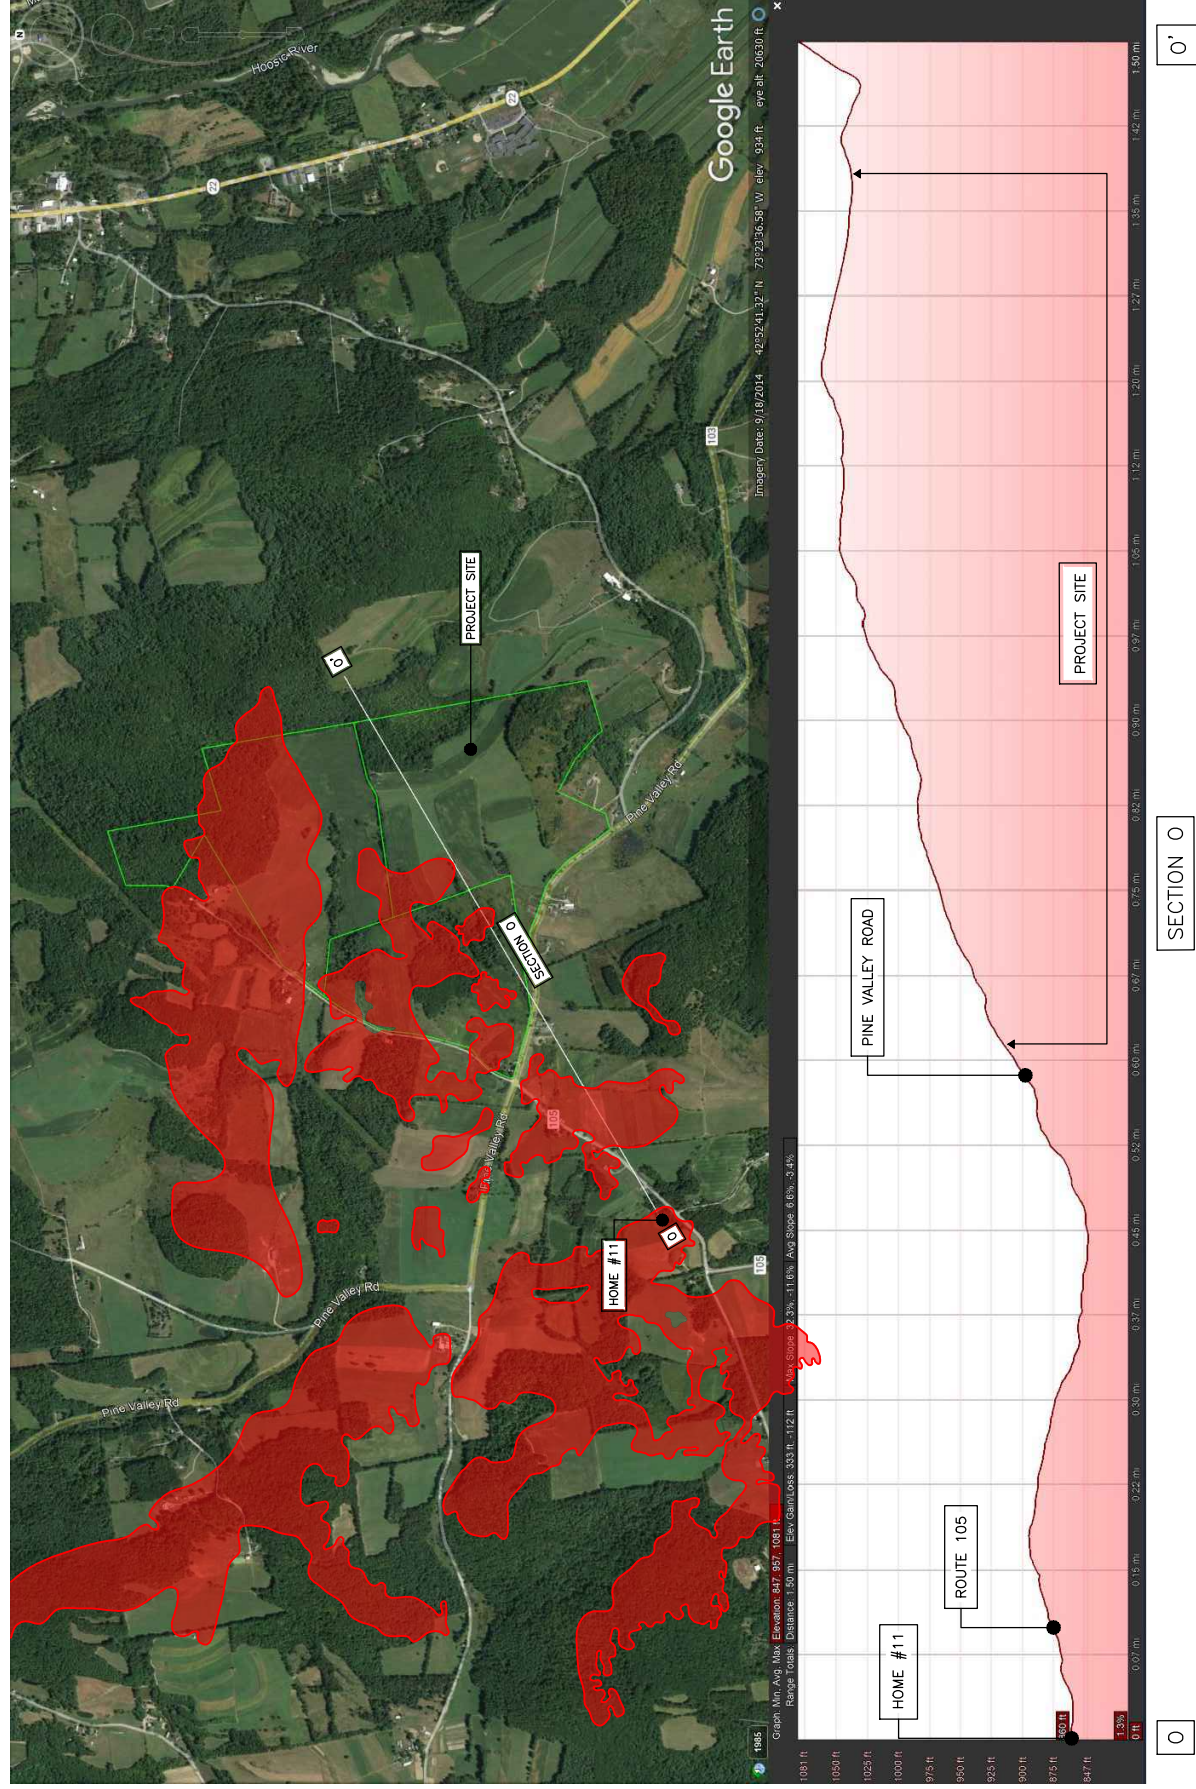

SCALE:

NTS

SHEET TITLE:

FIGURE J


SHEET NO.

10 of 12

VIEWSHED ANALYSIS FOR

# HAWTHORN SOLAR


MARCH 21, 2023  
FORDS ROAD  
TOWN OF HOOSICK  
RENSSELAER COUNTY, NEW YORK

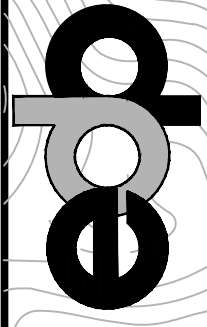



ENVIRONMENTAL DESIGN  
PARTNERSHIP, LLP.

900 Route 146 Clifton Park, New York 12065  
(518) 371-7621  
edpllp.com

**LEGEND:**

 

AREAS WHERE PROPOSED SOLAR ARRAY MAY BE VISIBLE

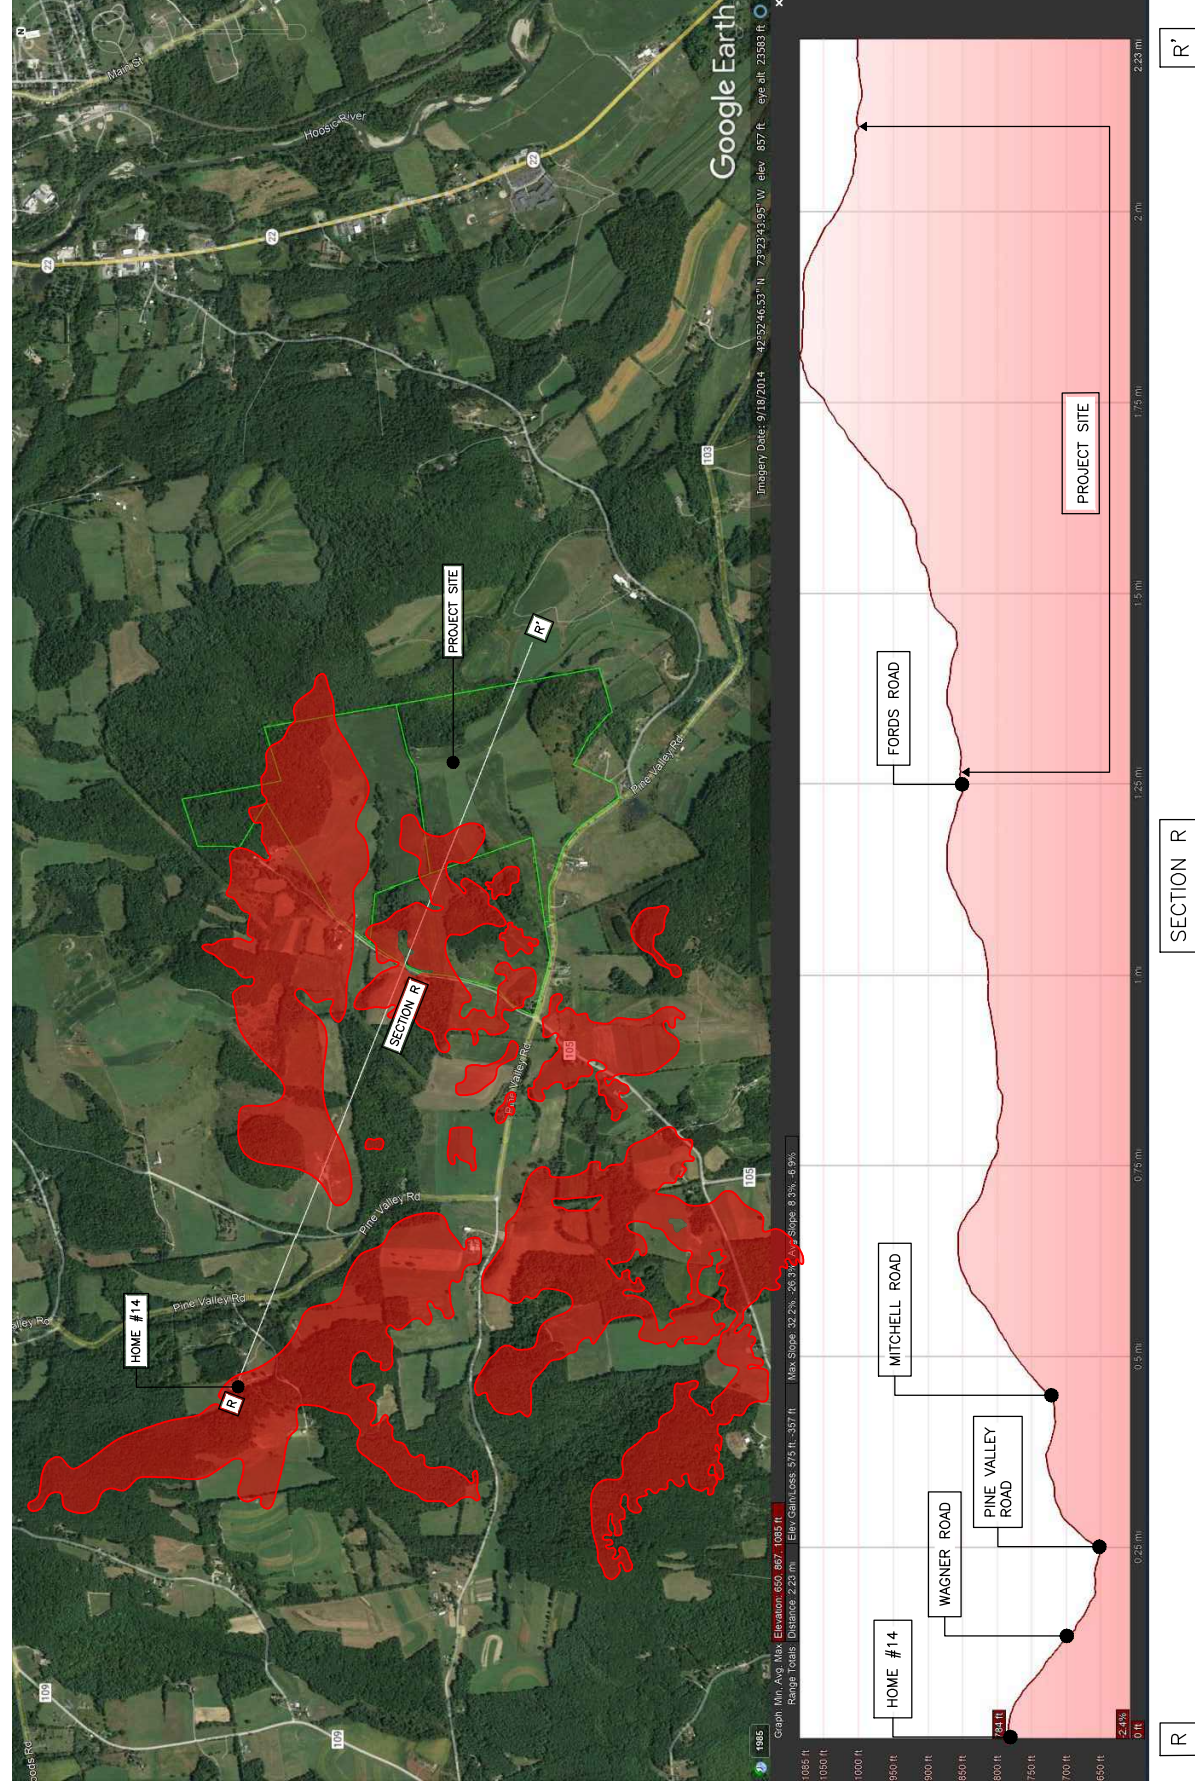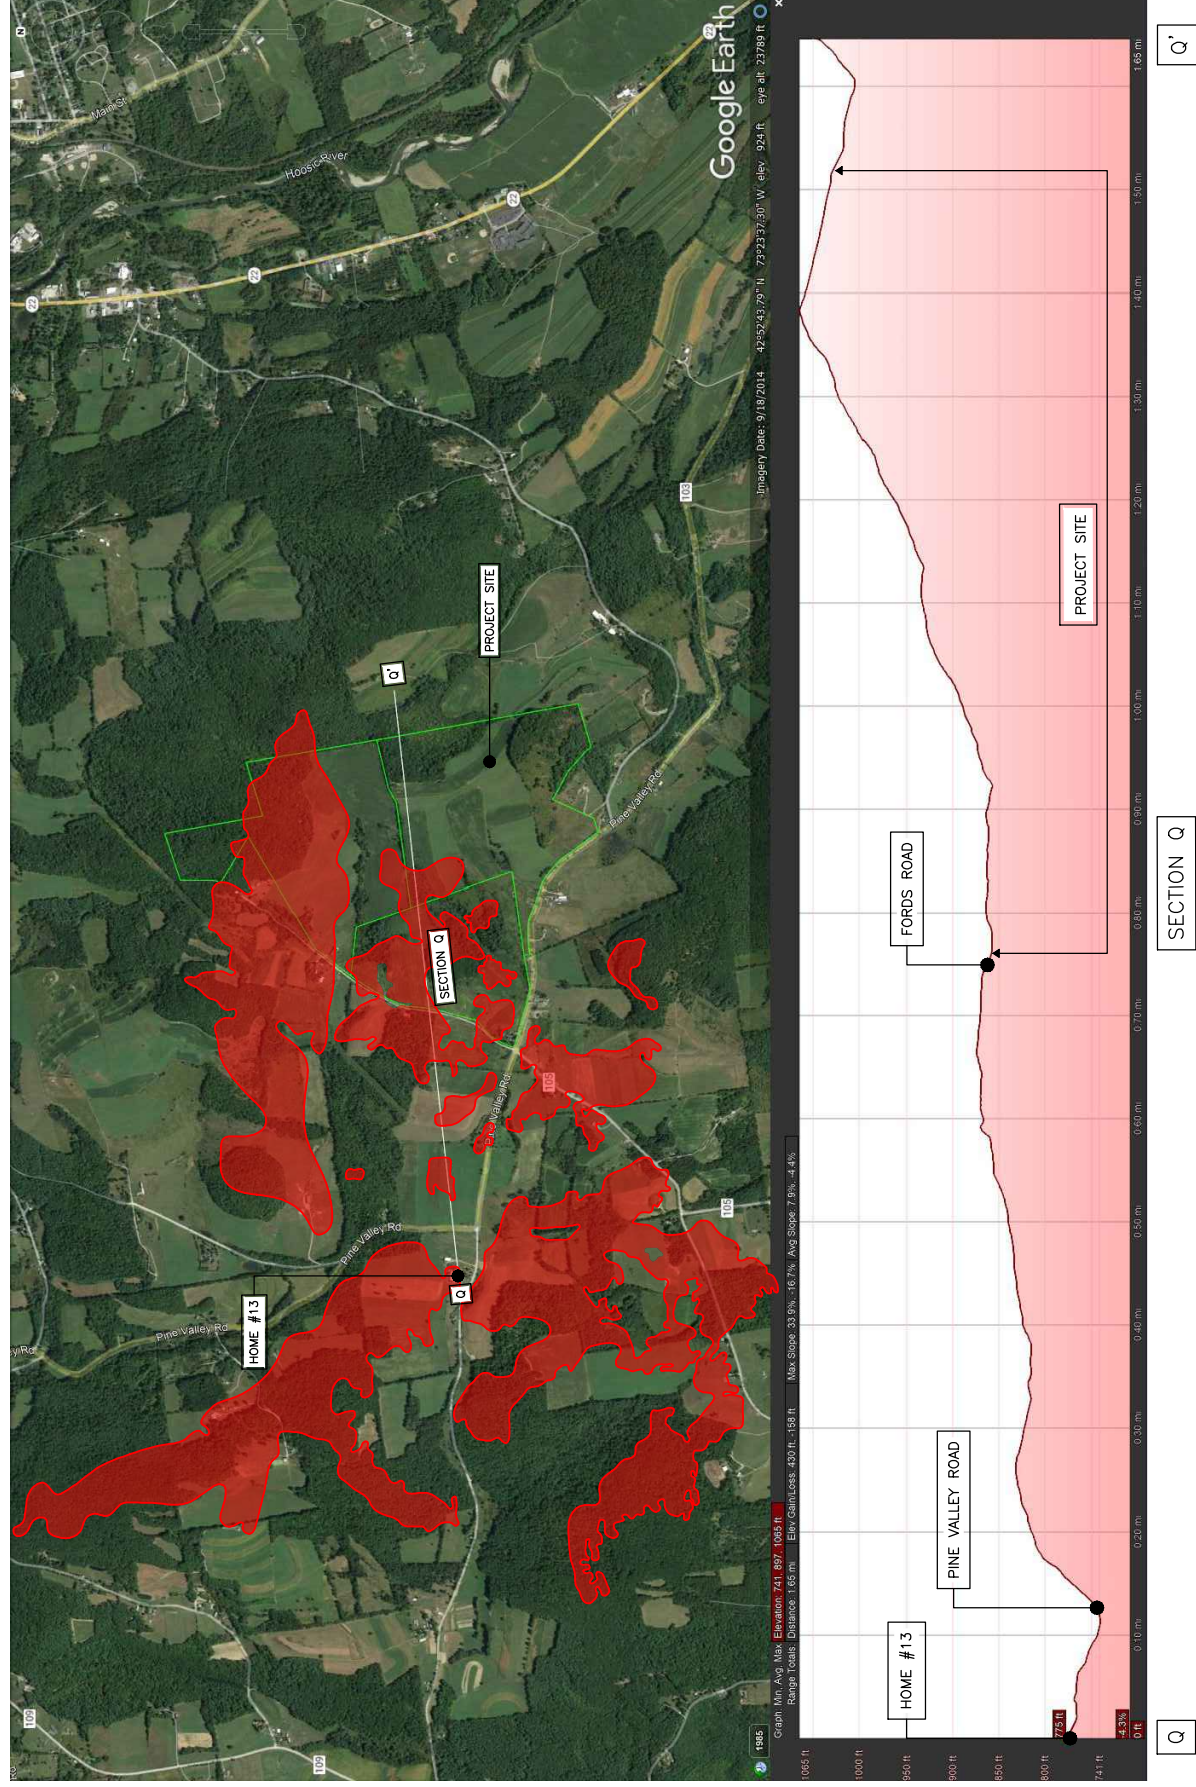

SCALE: NTS

SHEET TITLE:

FIGURE K


SHEET NO.  
**11 of 12**

VIEWSHED ANALYSIS FOR  
**HAWTHORN SOLAR**


MARCH 8, 2023  
FORDS ROAD  
TOWN OF HOOSICK  
RENSSELAER COUNTY, NEW YORK

**ENVIRONMENTAL DESIGN PARTNERSHIP, LLP.**  
900 Route 146 Clifton Park, New York 12065  
(518) 371-7621  
edplp.com

**LEGEND:**

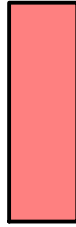

AREAS WHERE PROPOSED SOLAR ARRAY MAY BE VISIBLE

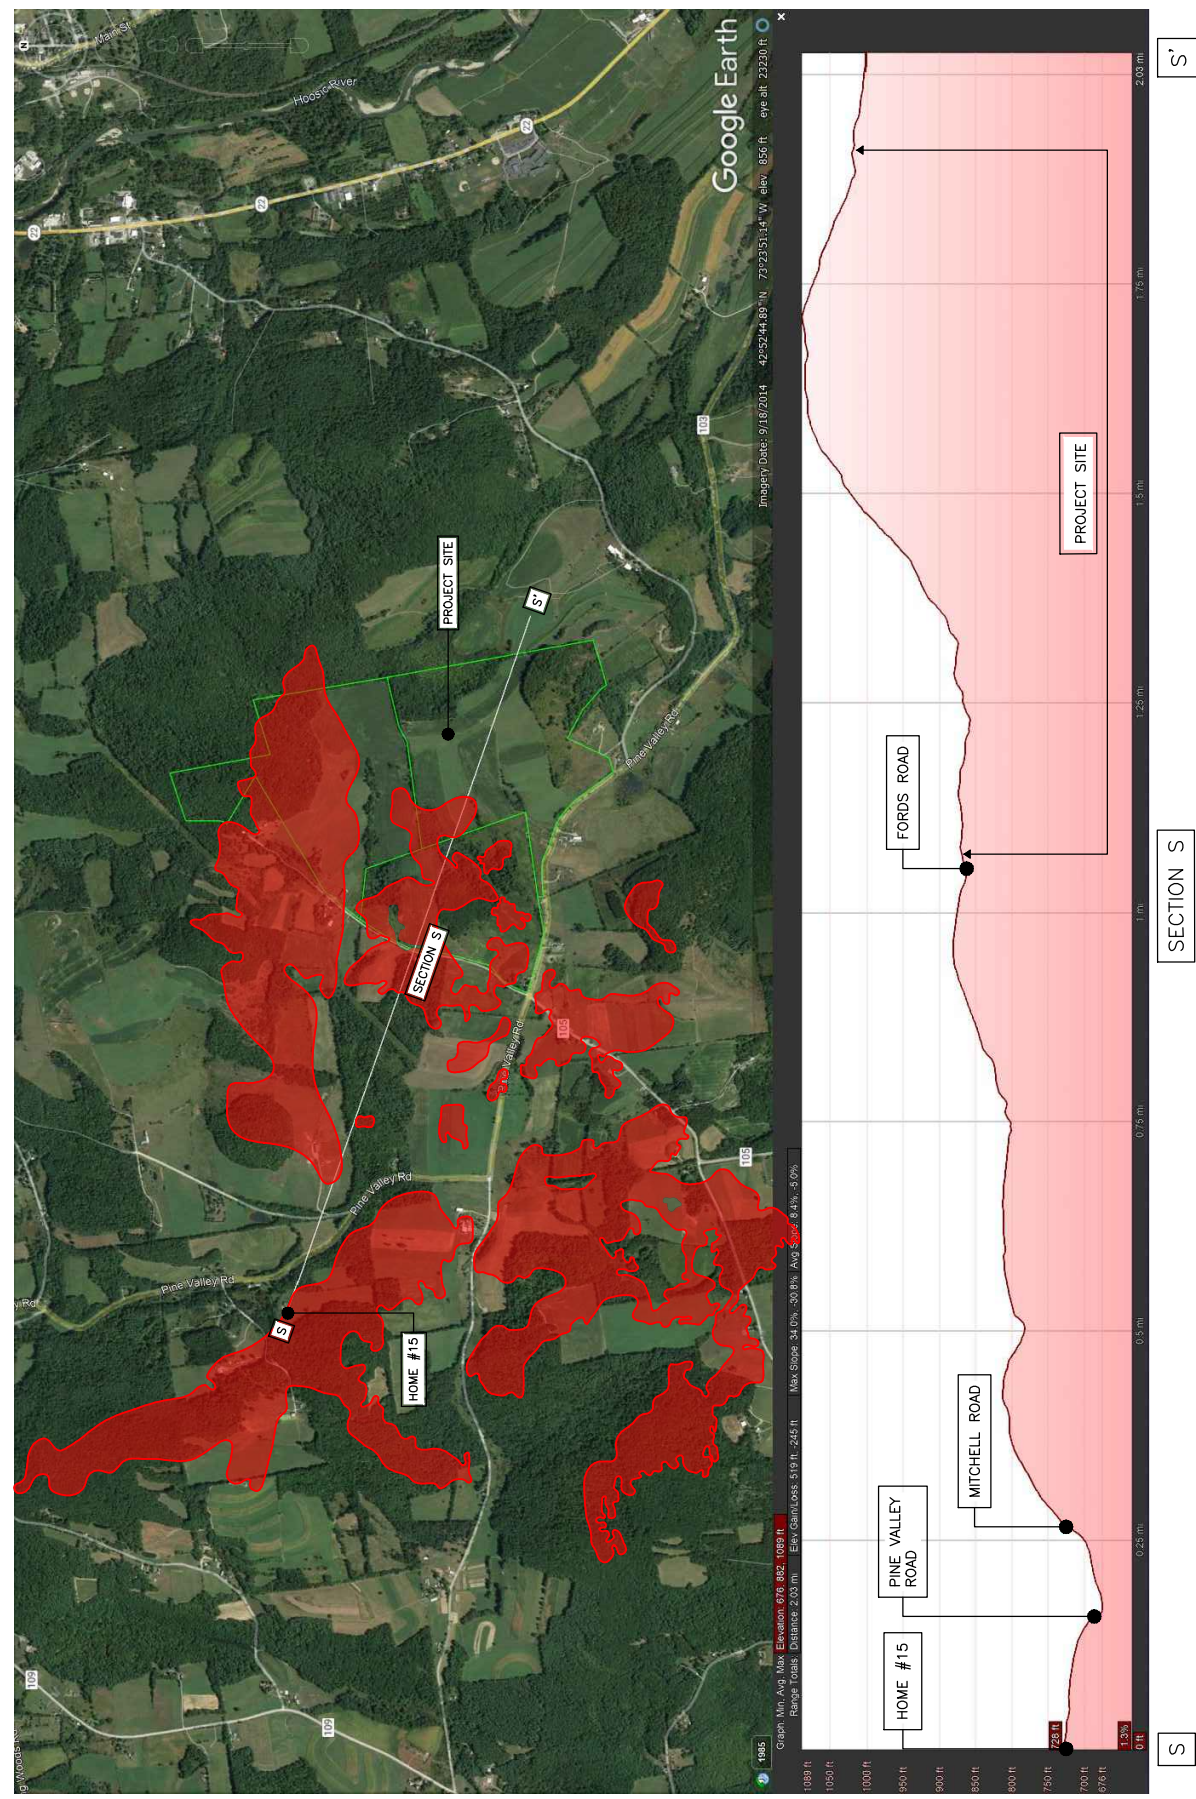

SCALE:

NTS

SHEET TITLE:


FIGURE L

SHEET NO.

12 of 12

VIEWSHED ANALYSIS FOR  
**HAWTHORN SOLAR**

MARCH 8, 2023  
FORDS ROAD  
TOWN OF HOOSICK  
RENSSELAER COUNTY, NEW YORK

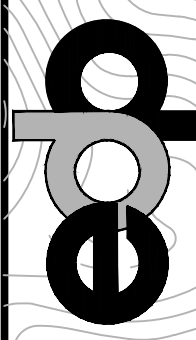

ENVIRONMENTAL DESIGN  
PARTNERSHIP, LLP.

900 Route 146 Clifton Park, New York 12065  
(518) 371-7621  
edpllp.com